


PROJECT
Dun Law Wind Farm Grid Connection

CLIENT
SP Energy Networks

- KEY
- Preferred Route Option
 - Gala North Substation Boundary
 - Dun Law Wind Farm Substation - Start Point
 - New Galashield to Eccles 132kV OHL - End Point

- SPT Transmission Substation
- Existing 33kV
 - Existing 132kV
- SPT Overhead Transmission Network
- Existing 132kV
 - Existing 400kV

Project Management Initials: DR Designer: ER Checked: JG Approved: DR

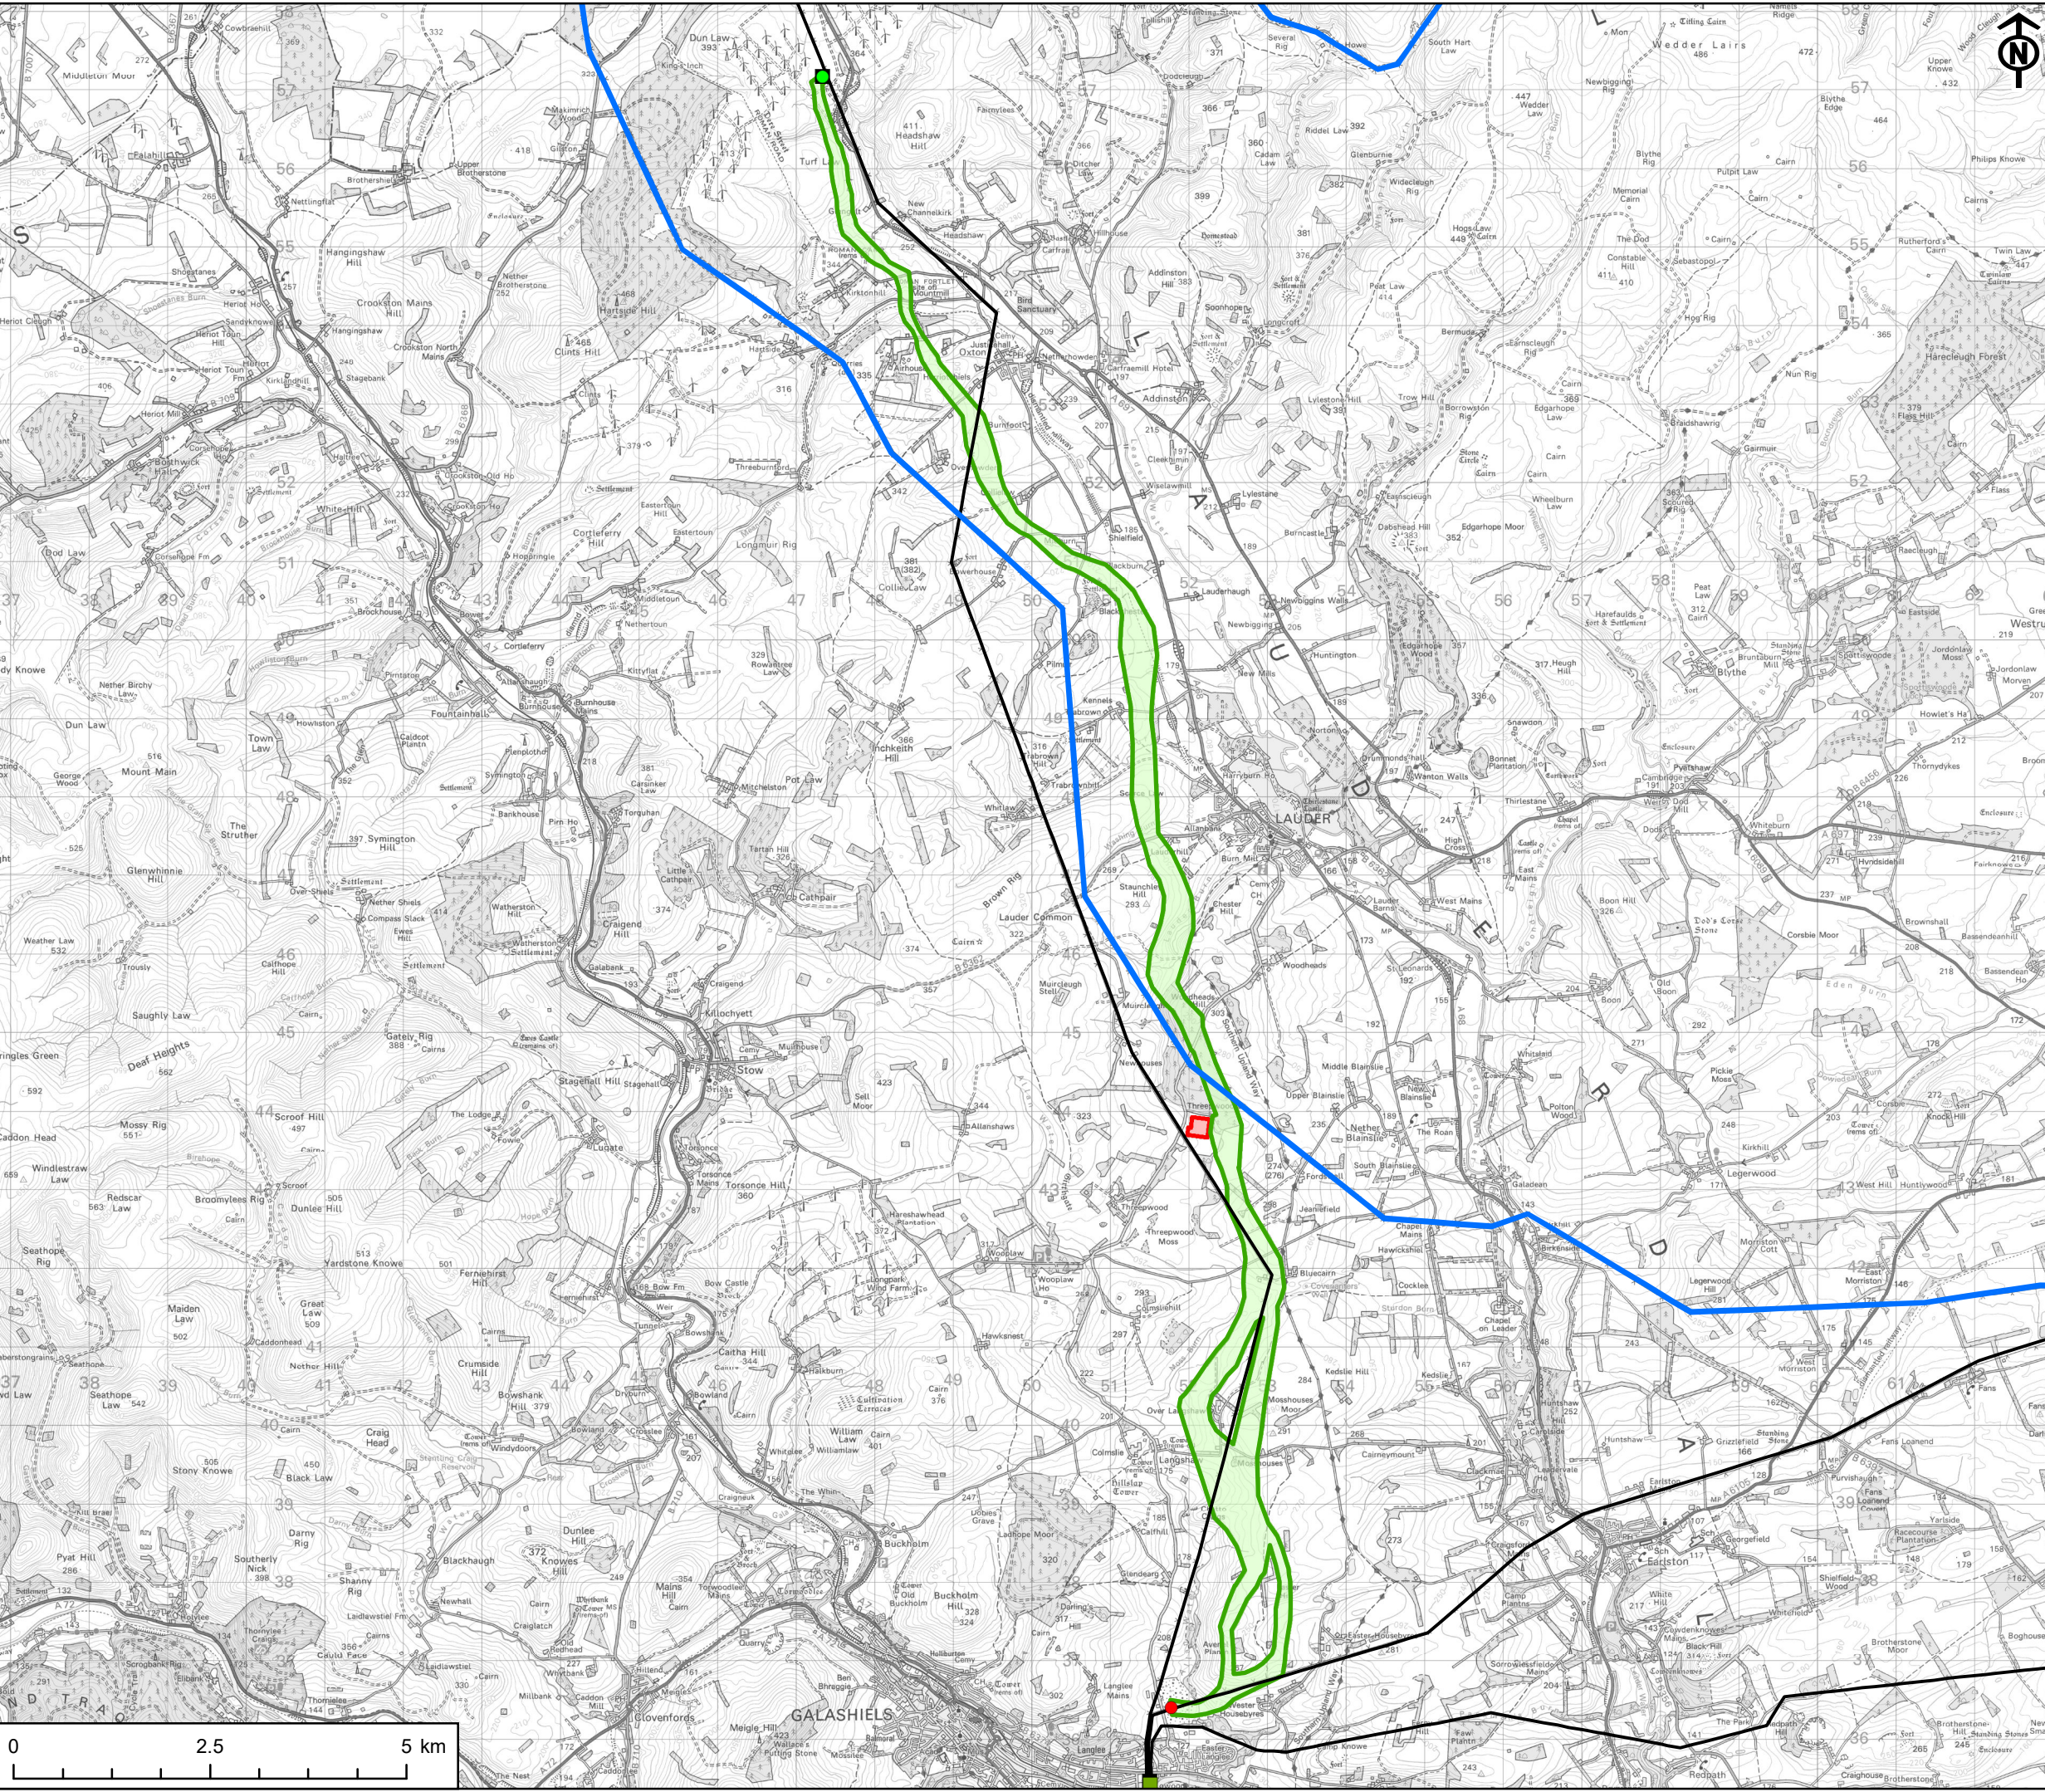

TITLE
Figure 11
Preferred Route Option

REFERENCE
DL_20240611_RR_11_v1

SHEET NUMBER
1 of 1

DATE
11/06/24

Scale @ A3 1:80,000

This drawing has been produced for the use of AECOM's client. It may not be used, modified or relied upon by third parties, except as agreed by AECOM or as required by law. AECOM accepts no responsibility, and denies any liability whatsoever, to any party that uses or relies upon this drawing without AECOM's express written consent. All dimensions are indicative and in metres unless otherwise noted. Do not scale this document.

PROJECT
Dun Law Wind Farm Grid Connection

CLIENT
SP Energy Networks


- KEY
- Gala North Substation Boundary
 - Dun Law Wind Farm Substation - Start Point
 - New Galashield to Eccles 132kV OHL - End Point

- SPT Transmission Substation
- Existing 33kV
 - Existing 132kV
- SPT Overhead Transmission Network
- Existing 132kV
 - Existing 400kV

- Route Options
- Preferred Route Option
 - Less Preferred Route Option

Project Management Initials: DR Designer: ER Checked: JG Approved: DR

Scale @ A3 1:80,000

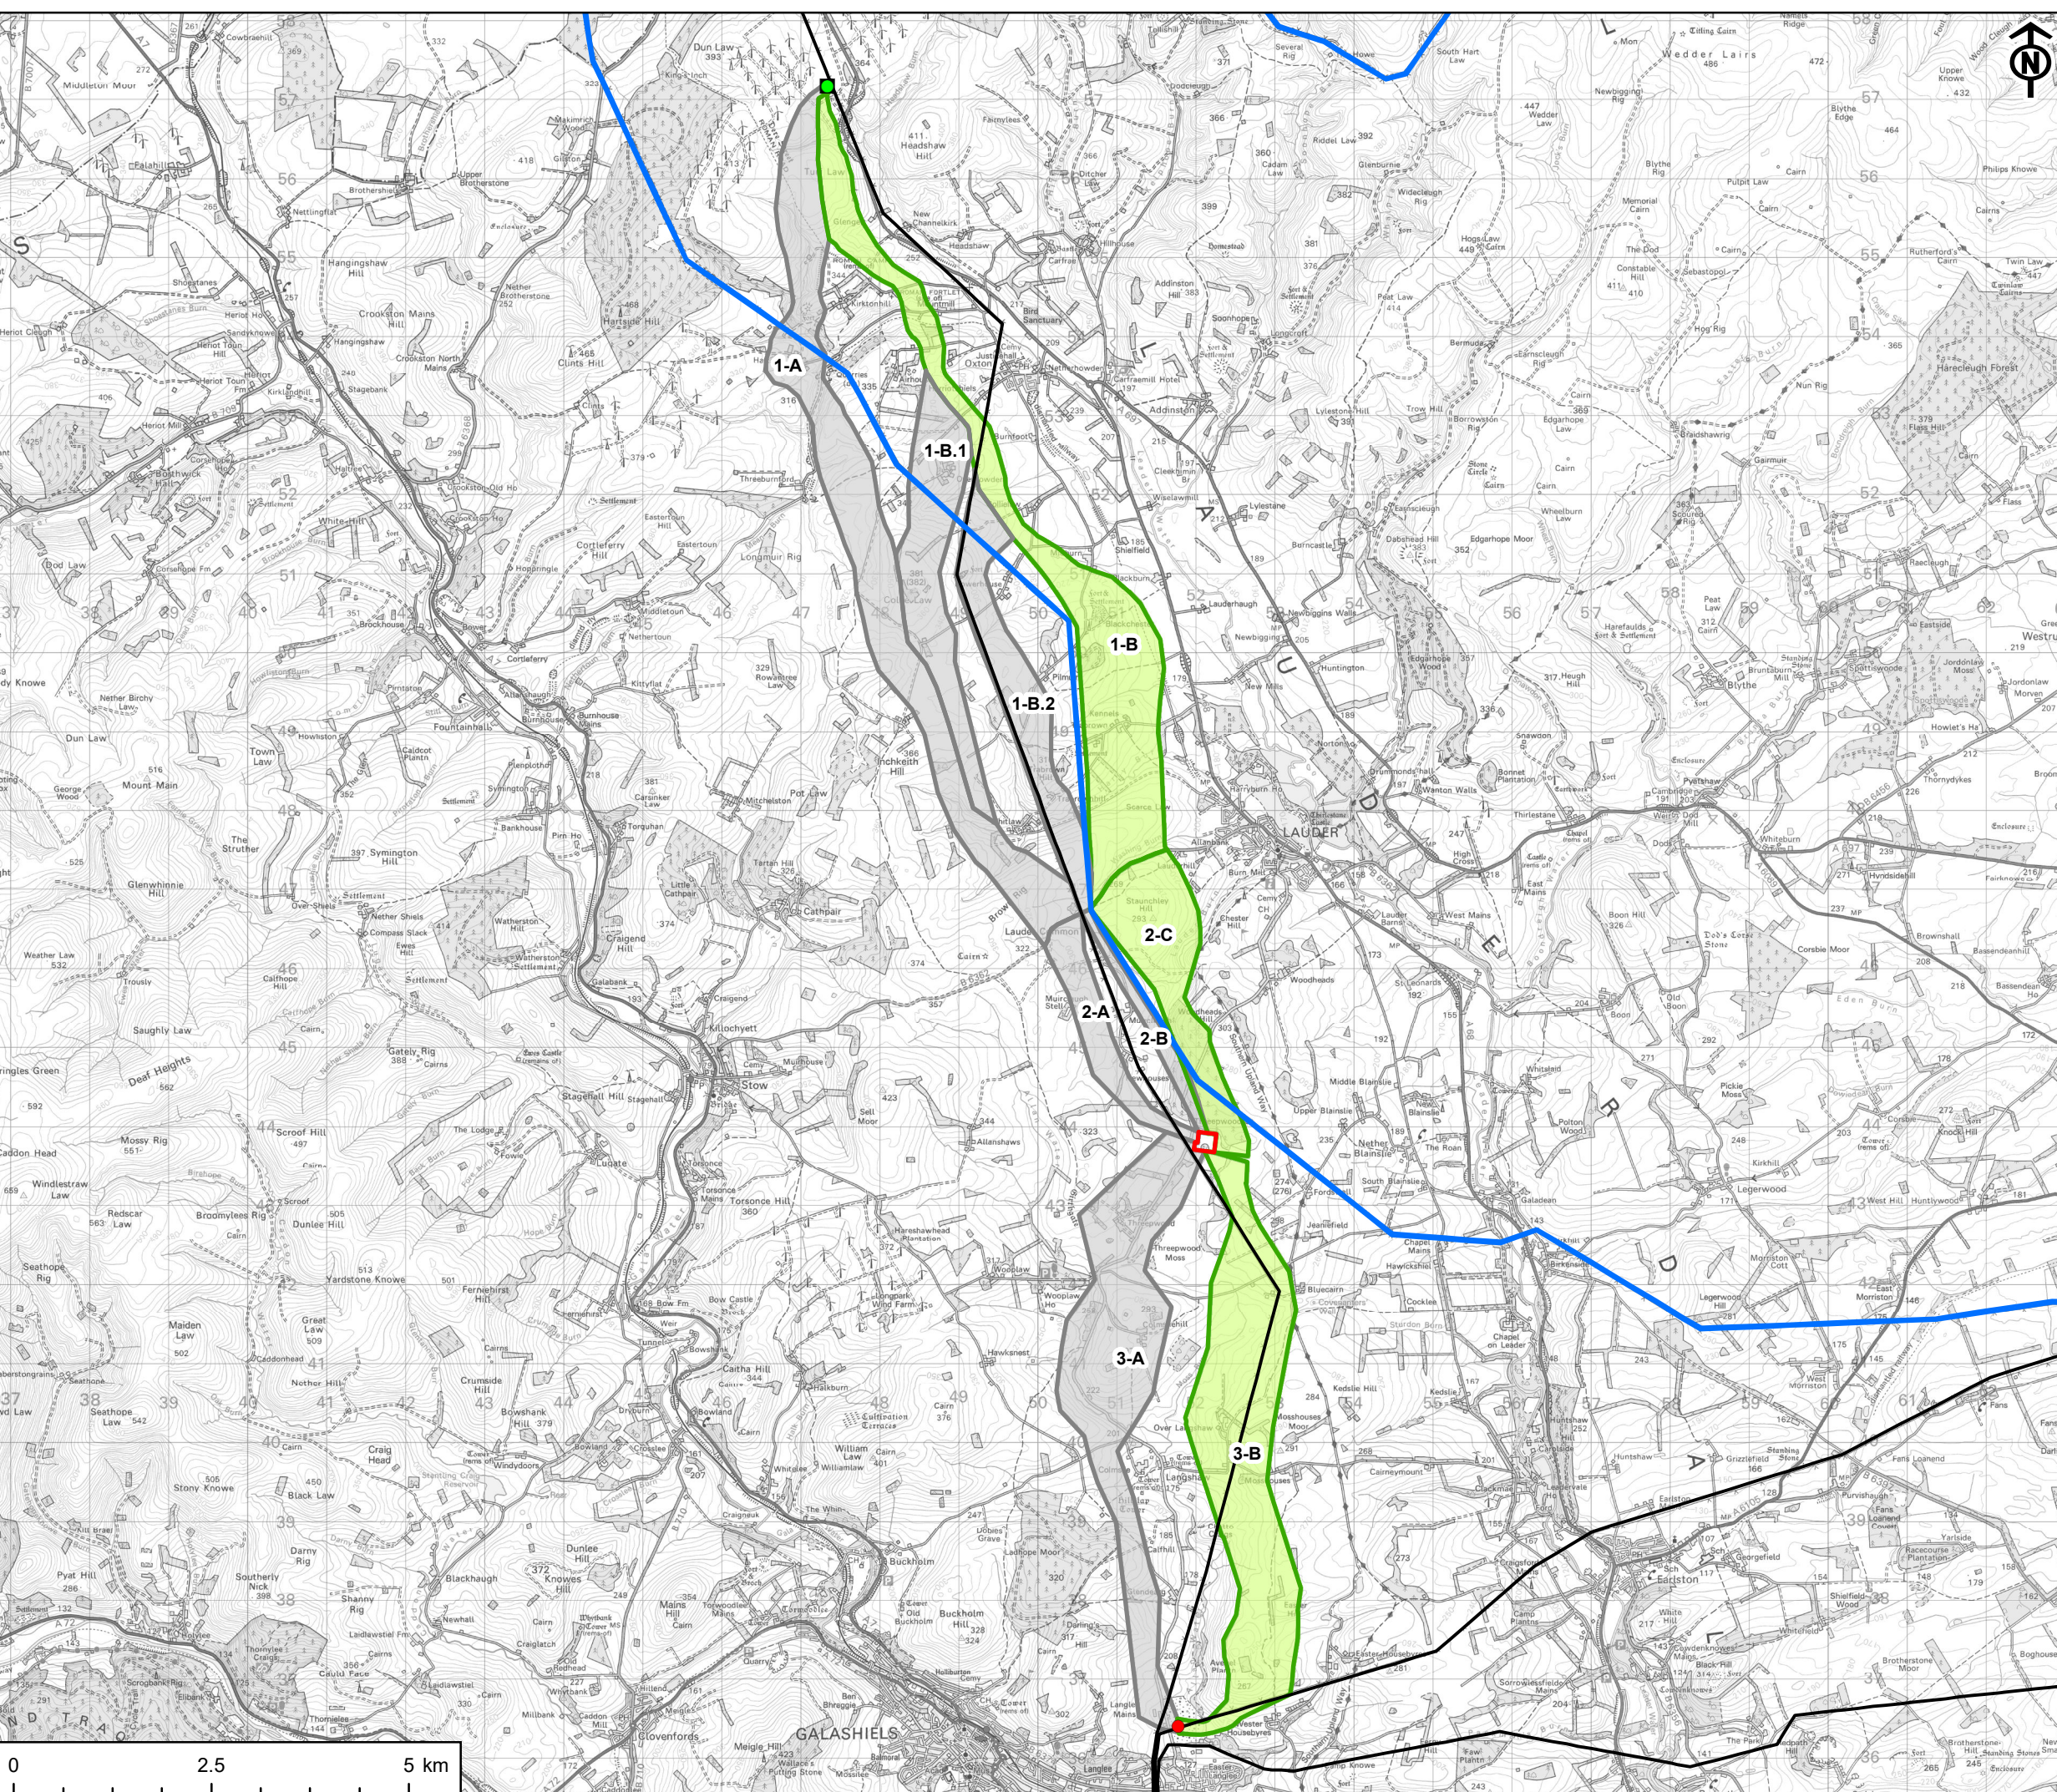

TITLE
Figure 10
Grid Connection - Route Options

REFERENCE
DL_20240611_RR_10_v1

SHEET NUMBER
1 of 1

DATE
11/06/24

This drawing has been produced for the use of AECOM's client. It may not be used, modified or relied upon by third parties, except as agreed by AECOM or as required by law. AECOM accepts no responsibility, and denies any liability whatsoever, to any party that uses or relies upon this drawing without AECOM's express written consent. All dimensions are indicative and in metres unless otherwise noted. Do not scale this document.