

**SP ENERGY NETWORKS**

**Legend**

- ▲ Proposed Chirmorie Substation
- ▲ Proposed Stranoch Substation
- ▬ Preferred Route
- ▬ Alternative Route Option
- ▨ Special Area of Conservation
- ▨ Special Protection Area
- ▨ Site of Special Scientific Interest
- ▬ Waterbody
- ▬ Watercourse
- Scheduled Monument
- Scheduled Monument 100m buffer
- ▬ Core Path
- Residential Property Buffer (100m)
- Wind Turbine Location
- Wind Turbine Buffer (Various)

**Title** Figure 3.7:  
Chirmorie Alternative Route Environmental Constraints

**Project No.** UK1222885

**Site** Stranoch and Chirmorie Wind Farms Grid Connection


**Client** SP Energy Networks

**Date** October 2019

**Scale** 1:25,000 @ A3

**Issue** 1 **Drawn by** CM/AC

**RAMBOLL**

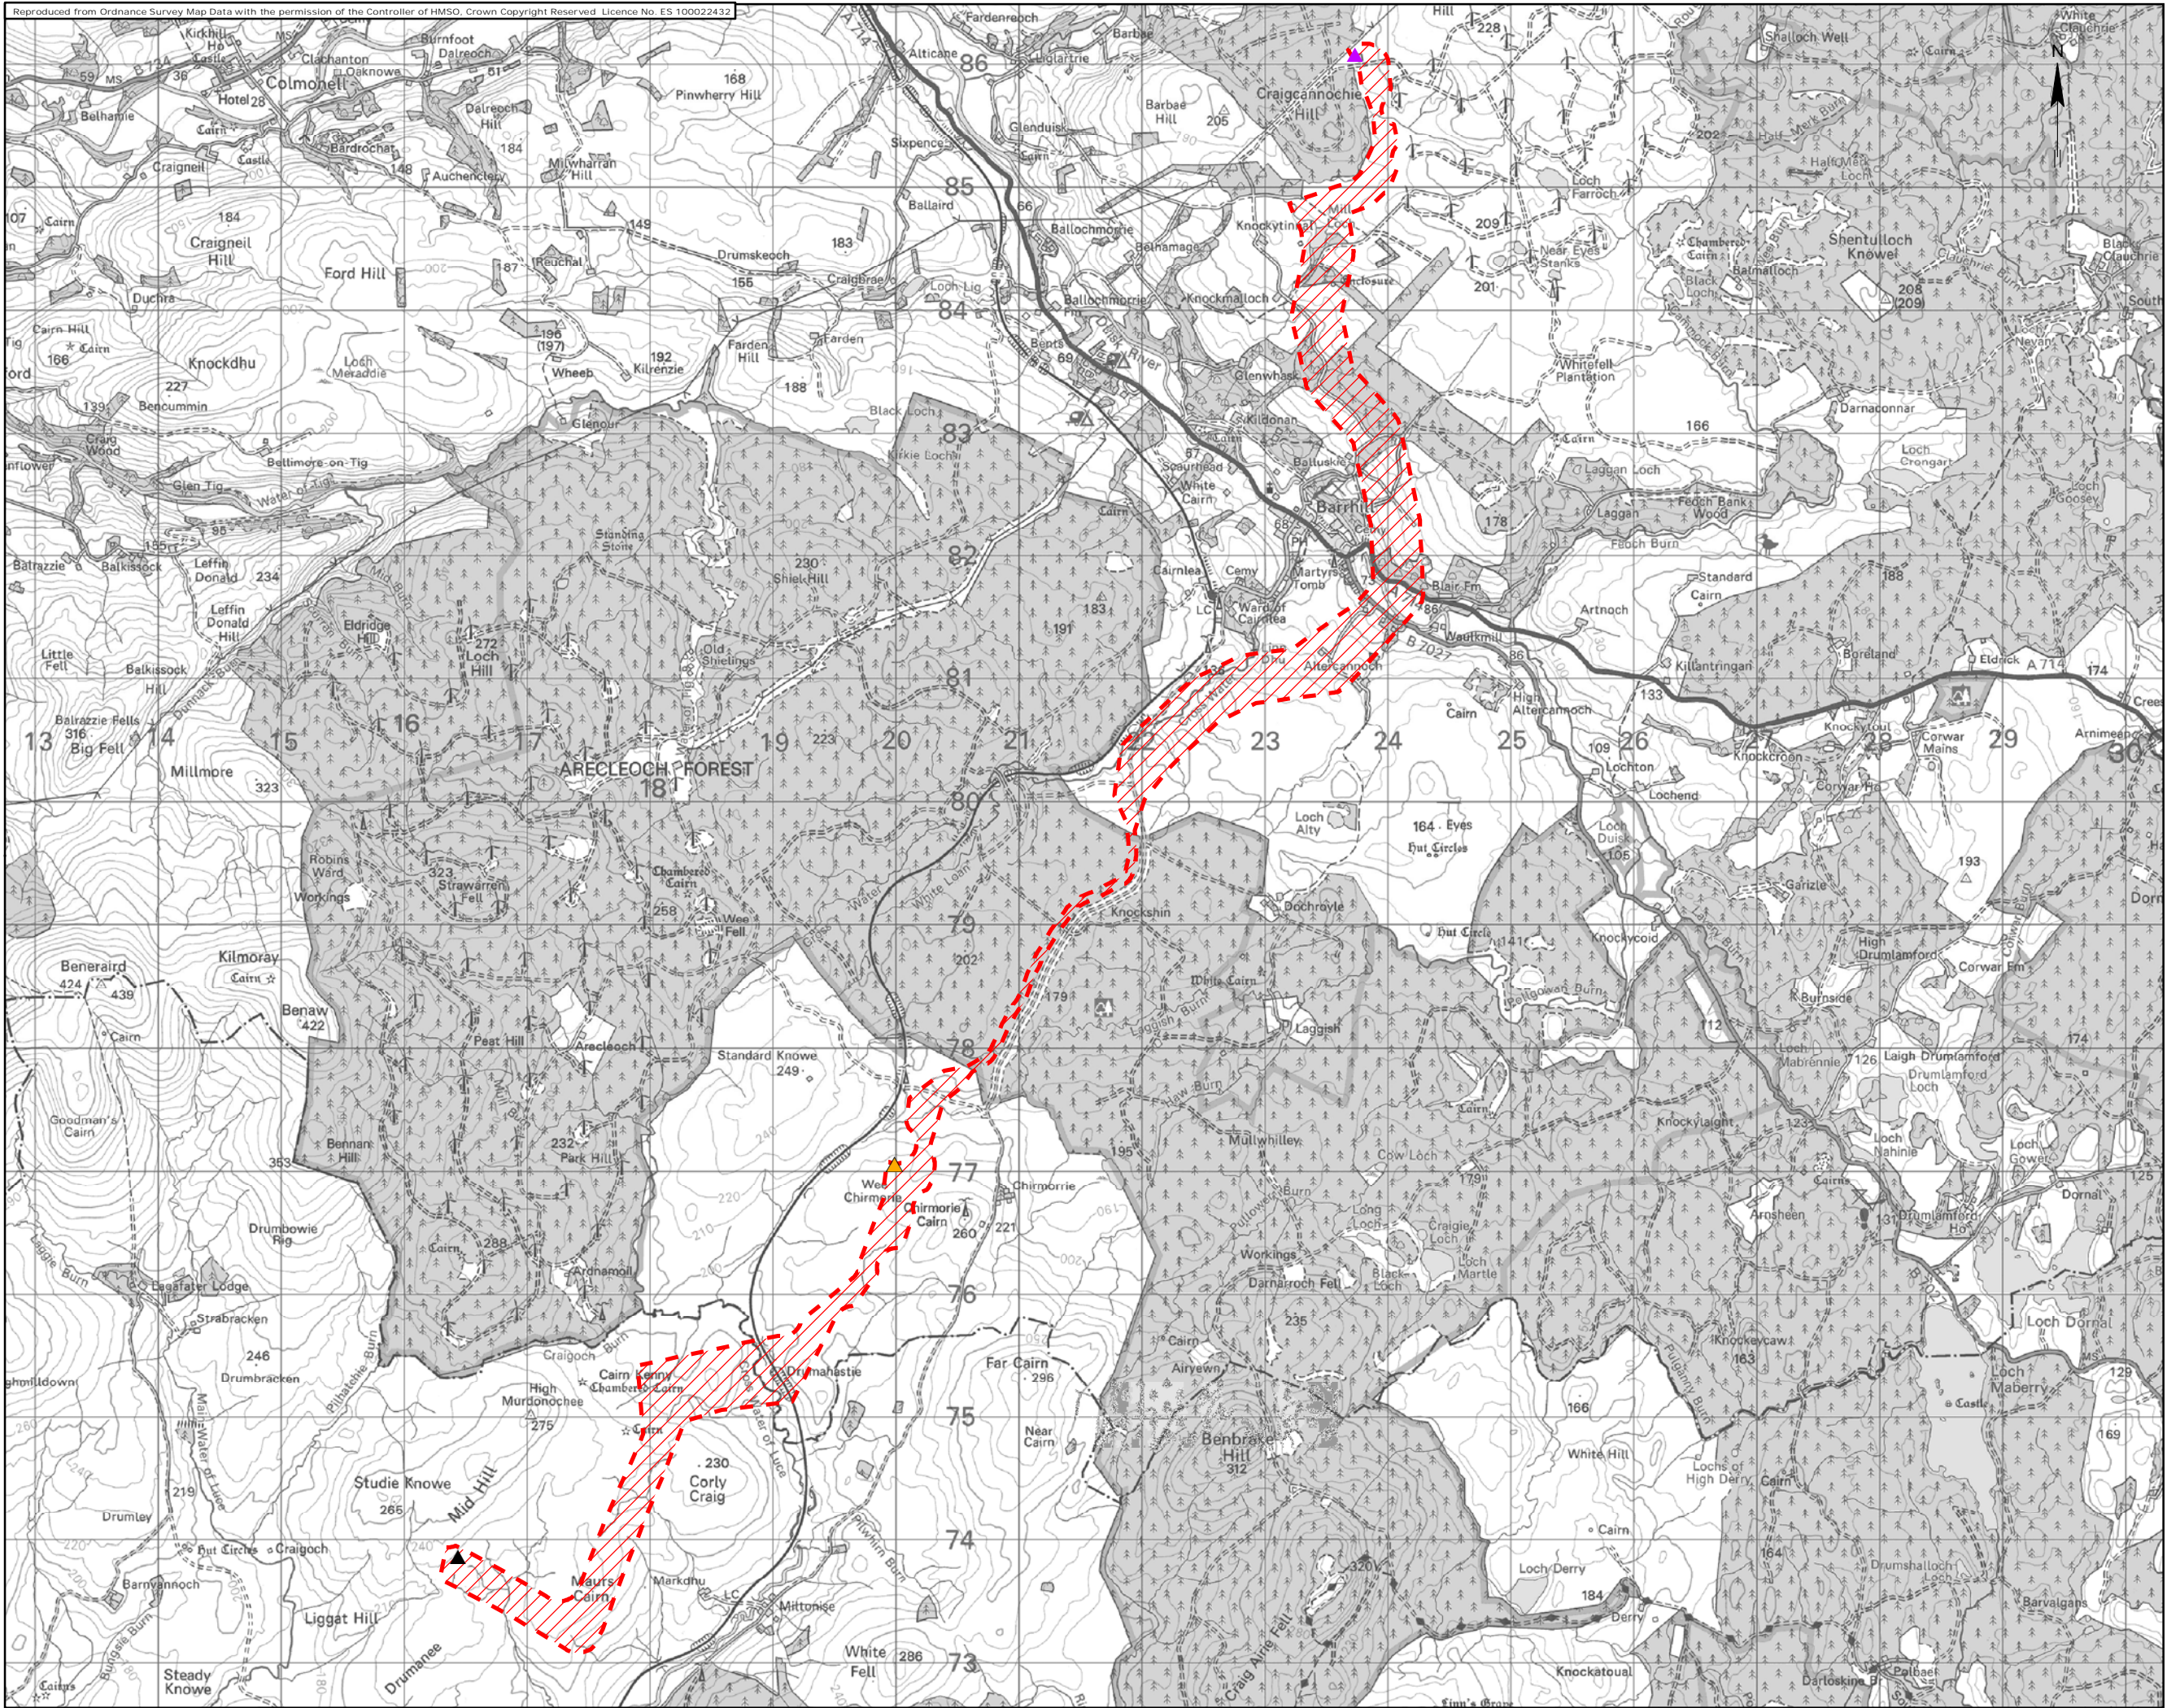

- Legend
- Mark Hill Substation
  - Proposed Chirmorie Substation
  - Proposed Stranoch Substation
  - Preferred Route

Title Figure 3.8: Preferred Route (2019)

Project No. UK1222885


Site Stranoch and Chirmorie Wind Farms Grid Connections

Client SP Energy Networks

Date October 2019

Scale 1:50,000 @ A3


Issue 1 Drawn by AC

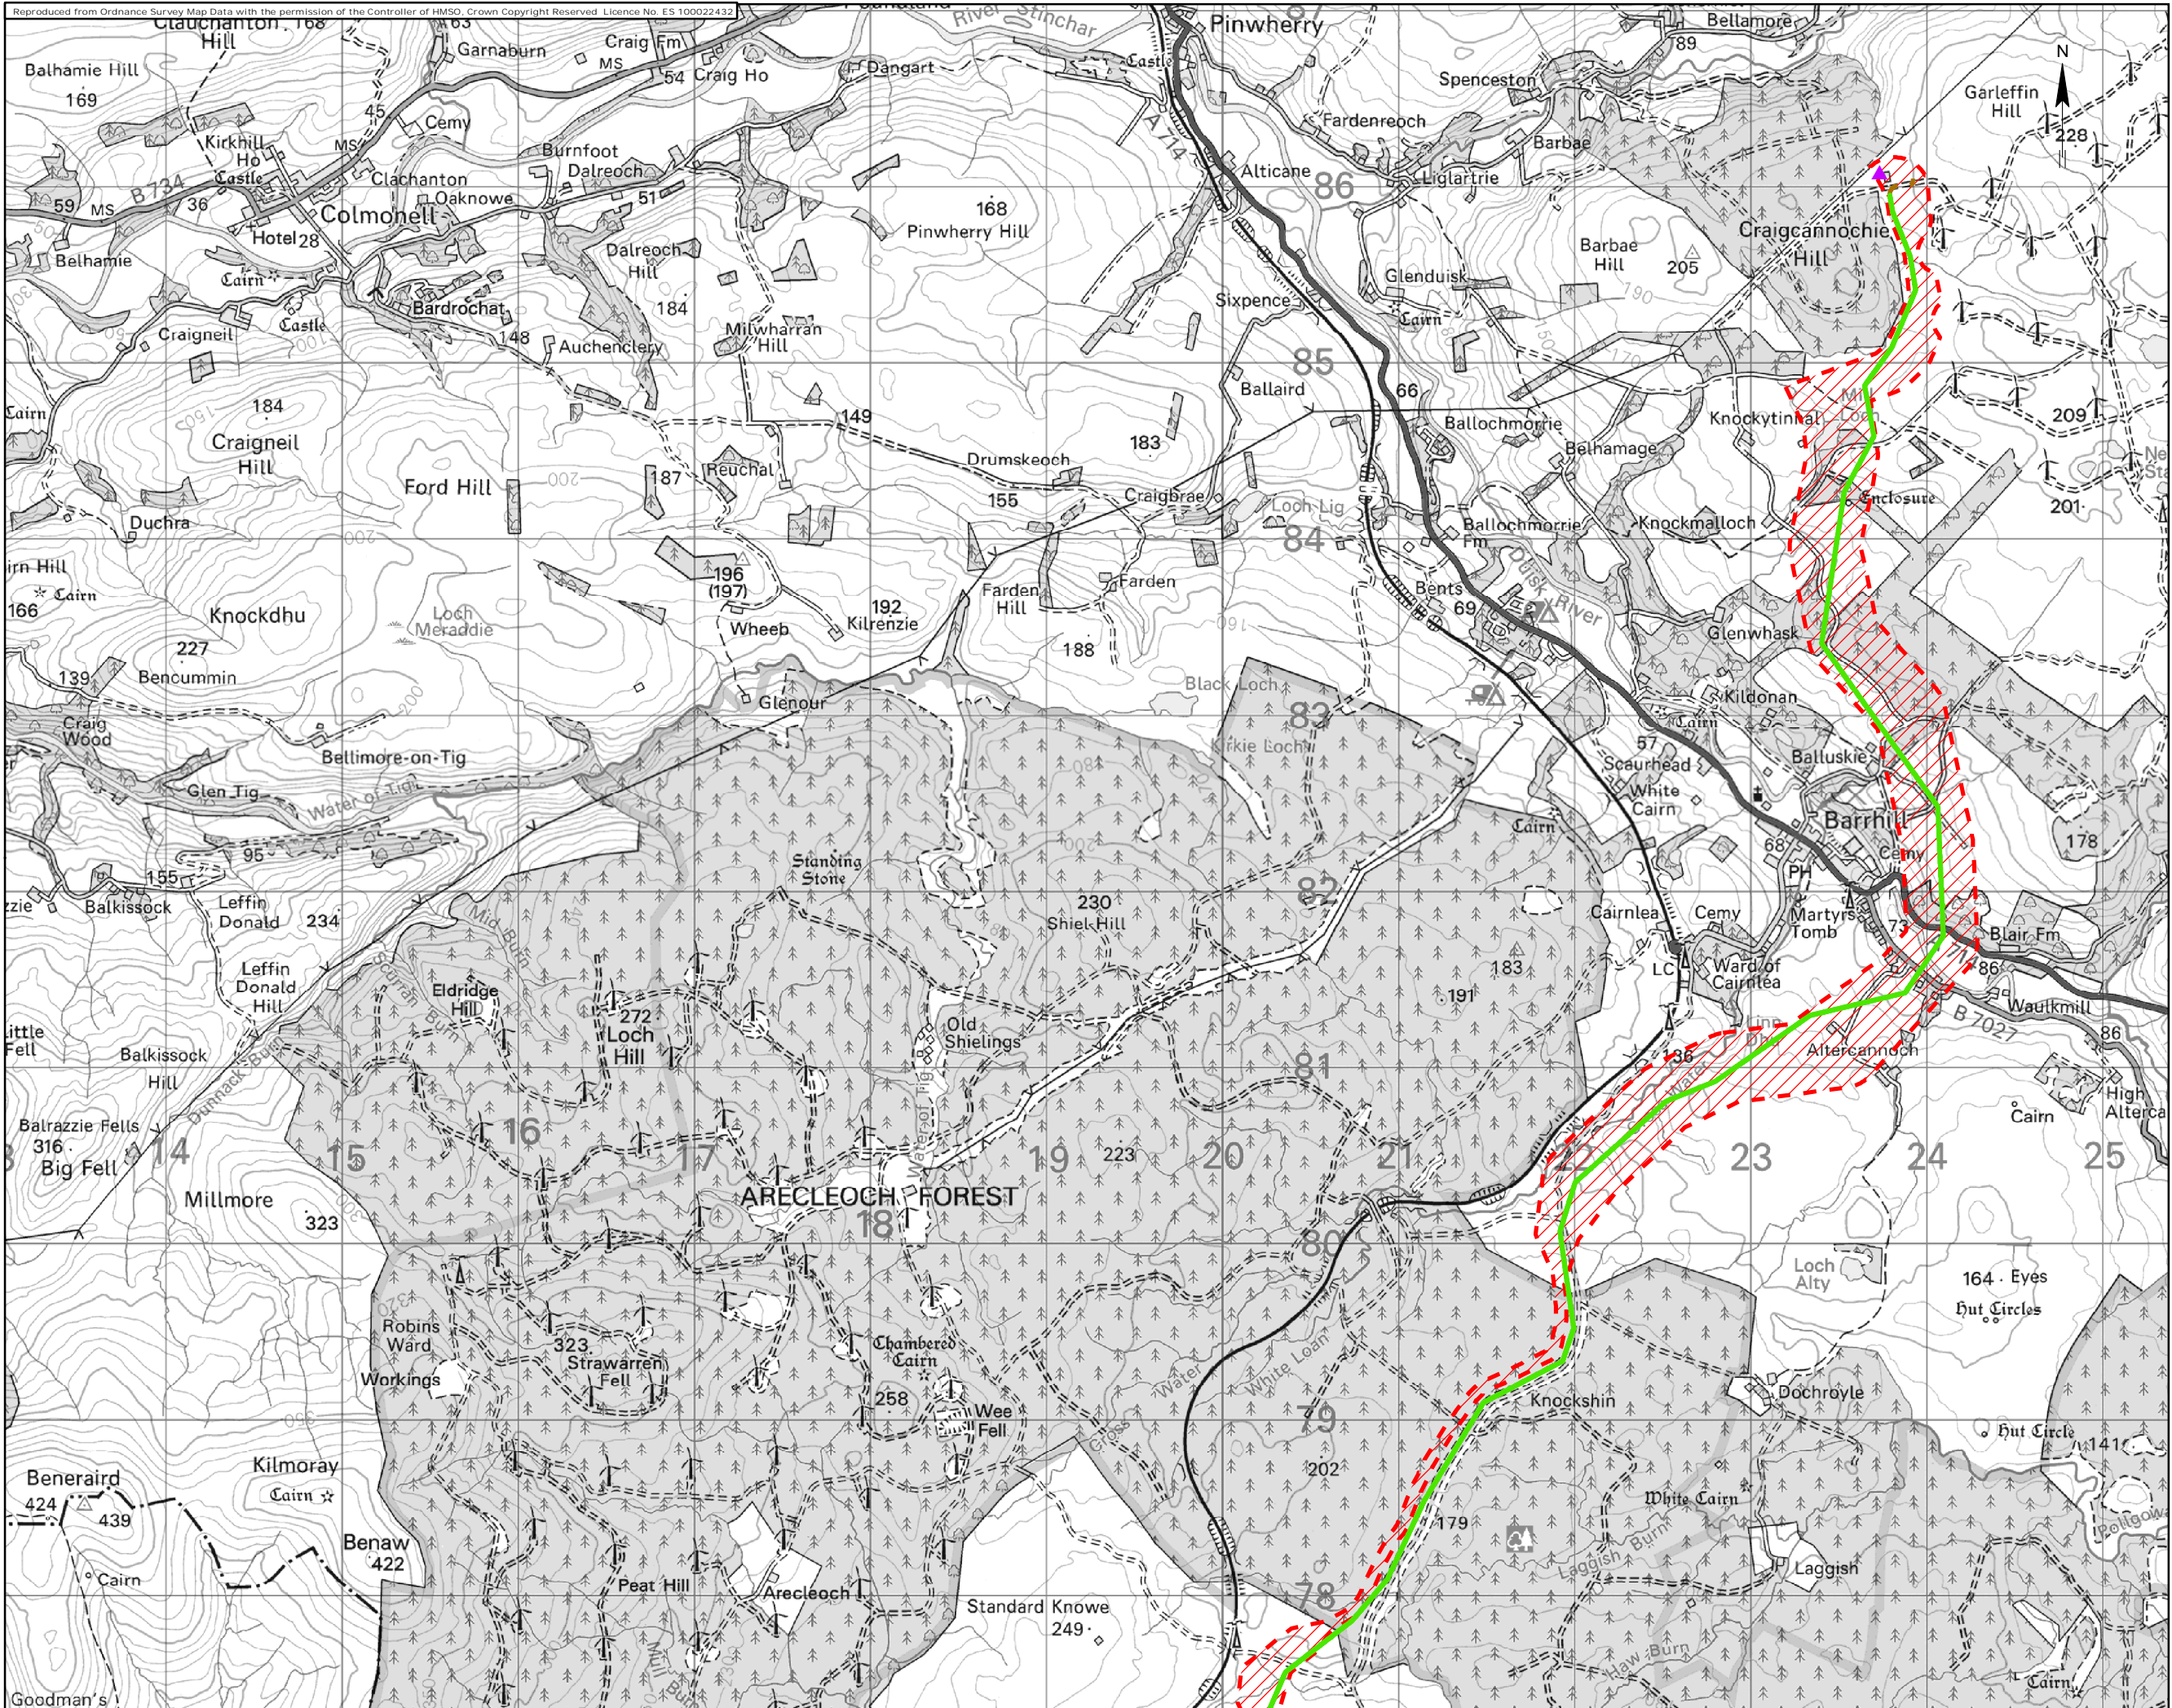

- Legend
- Mark Hill Substation
  - Preferred Route (April 2019)
  - Draft Alignment (2019)

Title		Figure 3.9a: Draft Alignment (2019)	
Project No.		UK1222885	
Site		Stranoch and Chirmorie Wind Farms Grid Connections	
Client		SP Energy Networks	
Date		November 2020	
Scale		1:35,000 @ A3	
Issue	1	Drawn by	AC

Path: C:\Users\akchaan\OneDrive - Ramboll\Documents\Dates\20200313\Stranoch\GIS\MapFiles\EA\UK1222885\_Fig3\_9\_PrefRouteApr2019PropAlign\_A.mxd

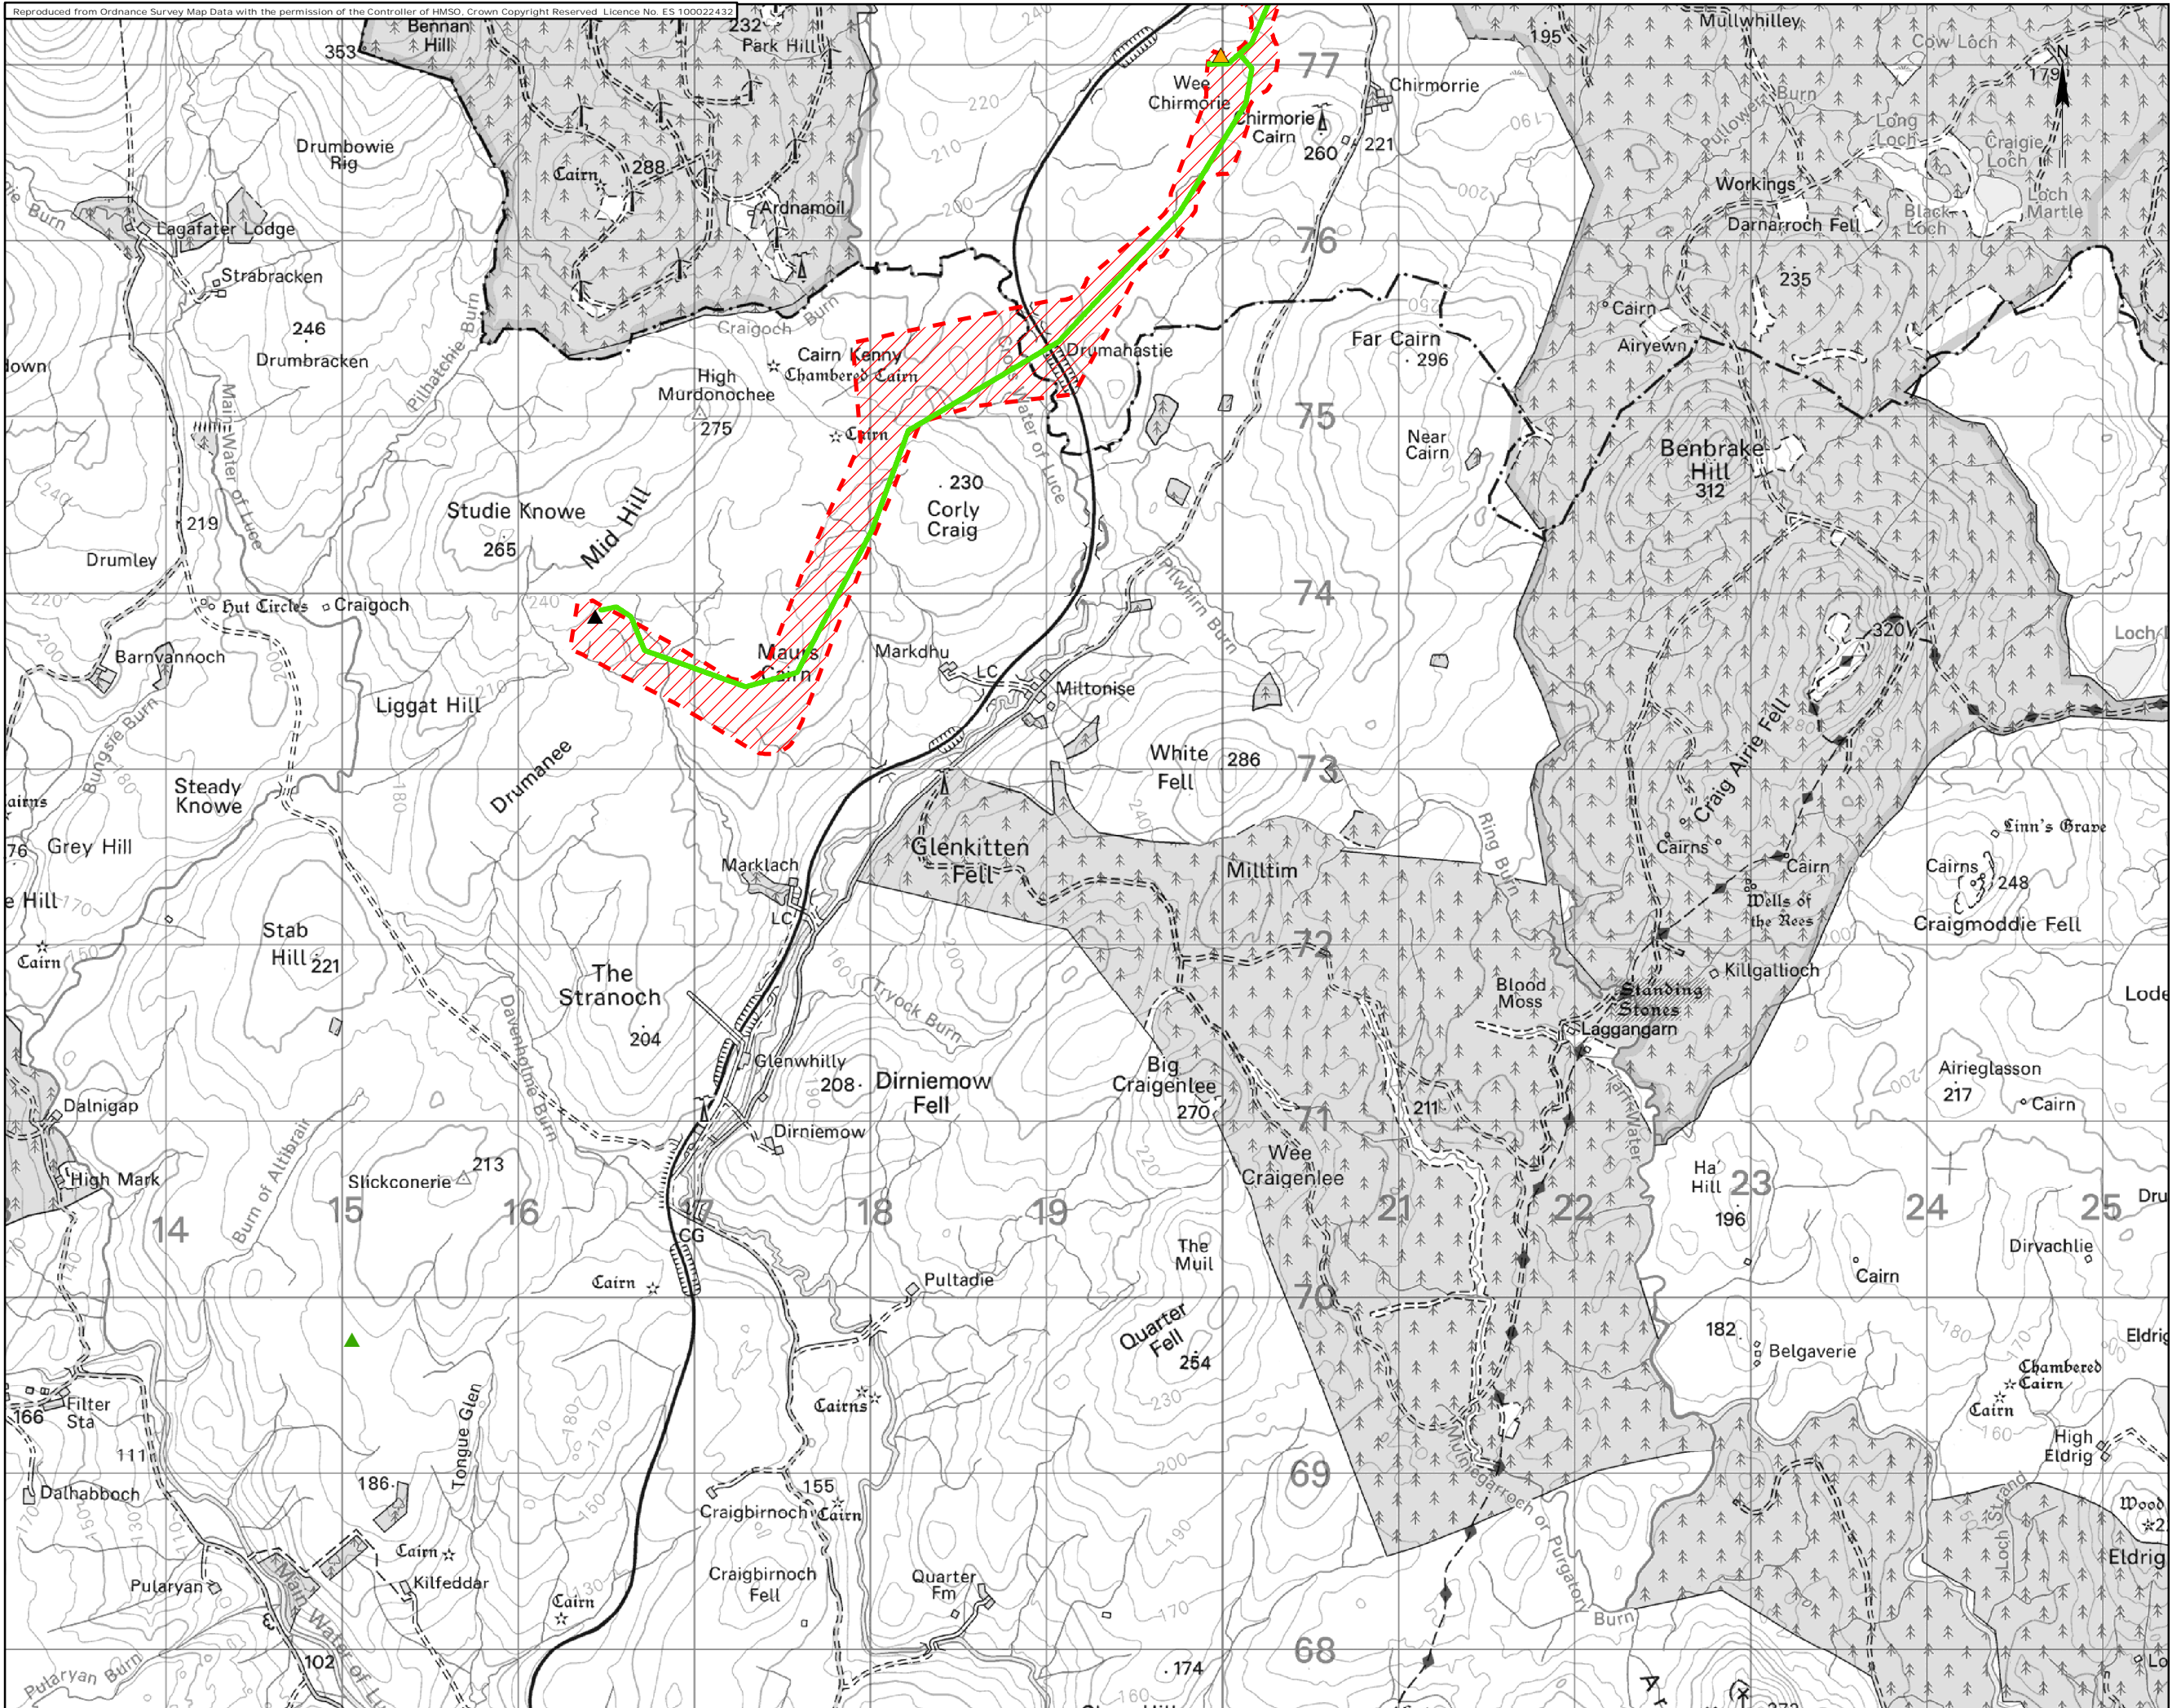


- Legend
- Consented Chirmorie Substation
  - Consented Stranoch Substation
  - Proposed Stranoch Substation 2017
  - Preferred Route (April 2019)
  - Draft Alignment (2019)

Path: C:\Users\akcha\OneDrive - Ramboll\Documents\Dates\20200313\Stranoch\GIS\MapFiles\EA\UK1222885\_Fig3\_9\_PrefRouteApr2019PropAlign\_A.mxd

Title	Figure 3.9b: Draft Alignment (2019)
Project No.	UK1222885
Site	Stranoch and Chirmorie Wind Farms Grid Connections
Client	SP Energy Networks
Date	November 2020
Scale	1:35,000 @ A3
Issue	1
Drawn by	AC

- Legend
- Consented Chirmorie Substation
  - Consented Stranoch Substation
  - Proposed Alignment
  - Proposed Pole Locations
  - Underground Cable (Permitted Development)
  - Indicative Access
  - Study Area (2km)

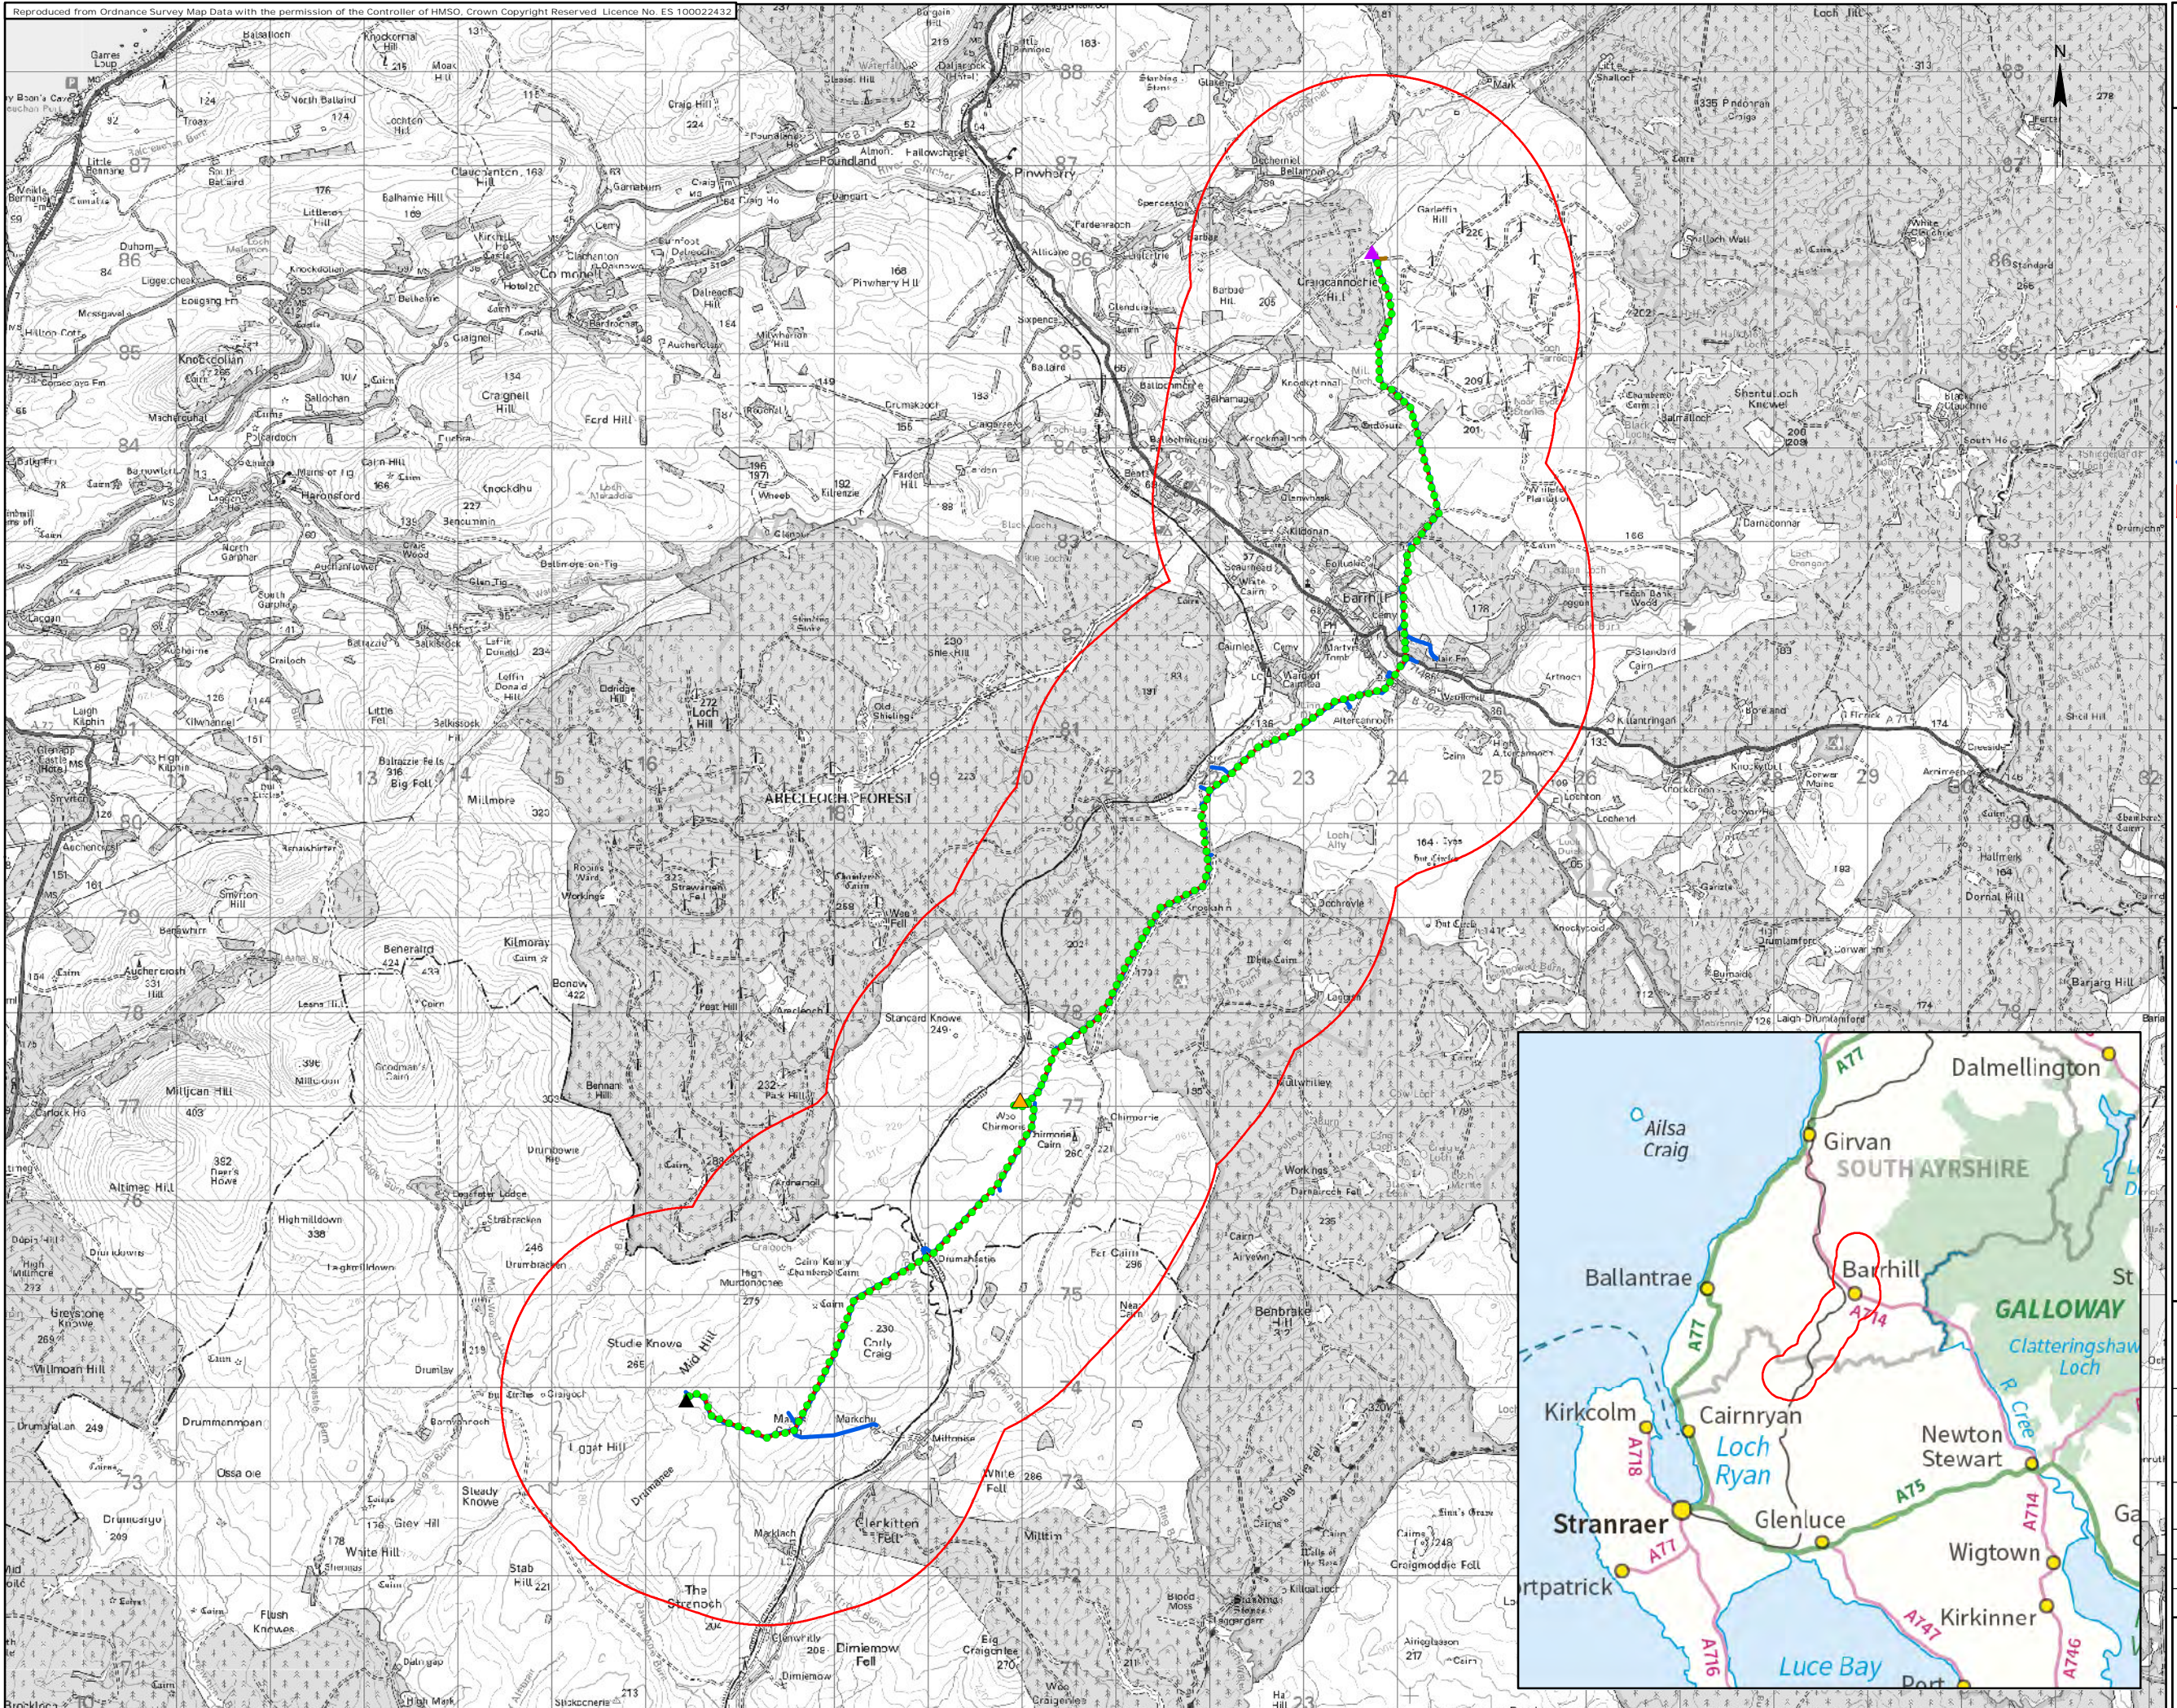

Title	
Figure 5.1: Site Location and LVA Study Area	
Project No. UK1222885	
Site Stranoch and Chirmorie Wind Farms Grid Connections	
Client SP Energy Networks	
Date December 2020	
Scale 1:65,500 @ A3	
Issue 1	Drawn by NJ