

**Legend**

- ▲ Mark Hill Substation
- Pole numbers
- 60m Corridor


**Affected Individual Trees**

- Crown
- Monitor
- Remove

**Forestry Affected Areas**

- Remove
- Monitor
- Sterilise (Felled, awaiting restocking)
- NWSS Affected

Title	
Figure 9.1a: Forestry Impact	
Project No. UK1222885	
Site Stranoch and Chirmorie Wind Farms Grid Connections	
Client SP Energy Networks	
Date September 2021	
Scale 1:18,000 @ A3	
Issue 2	Drawn by AC

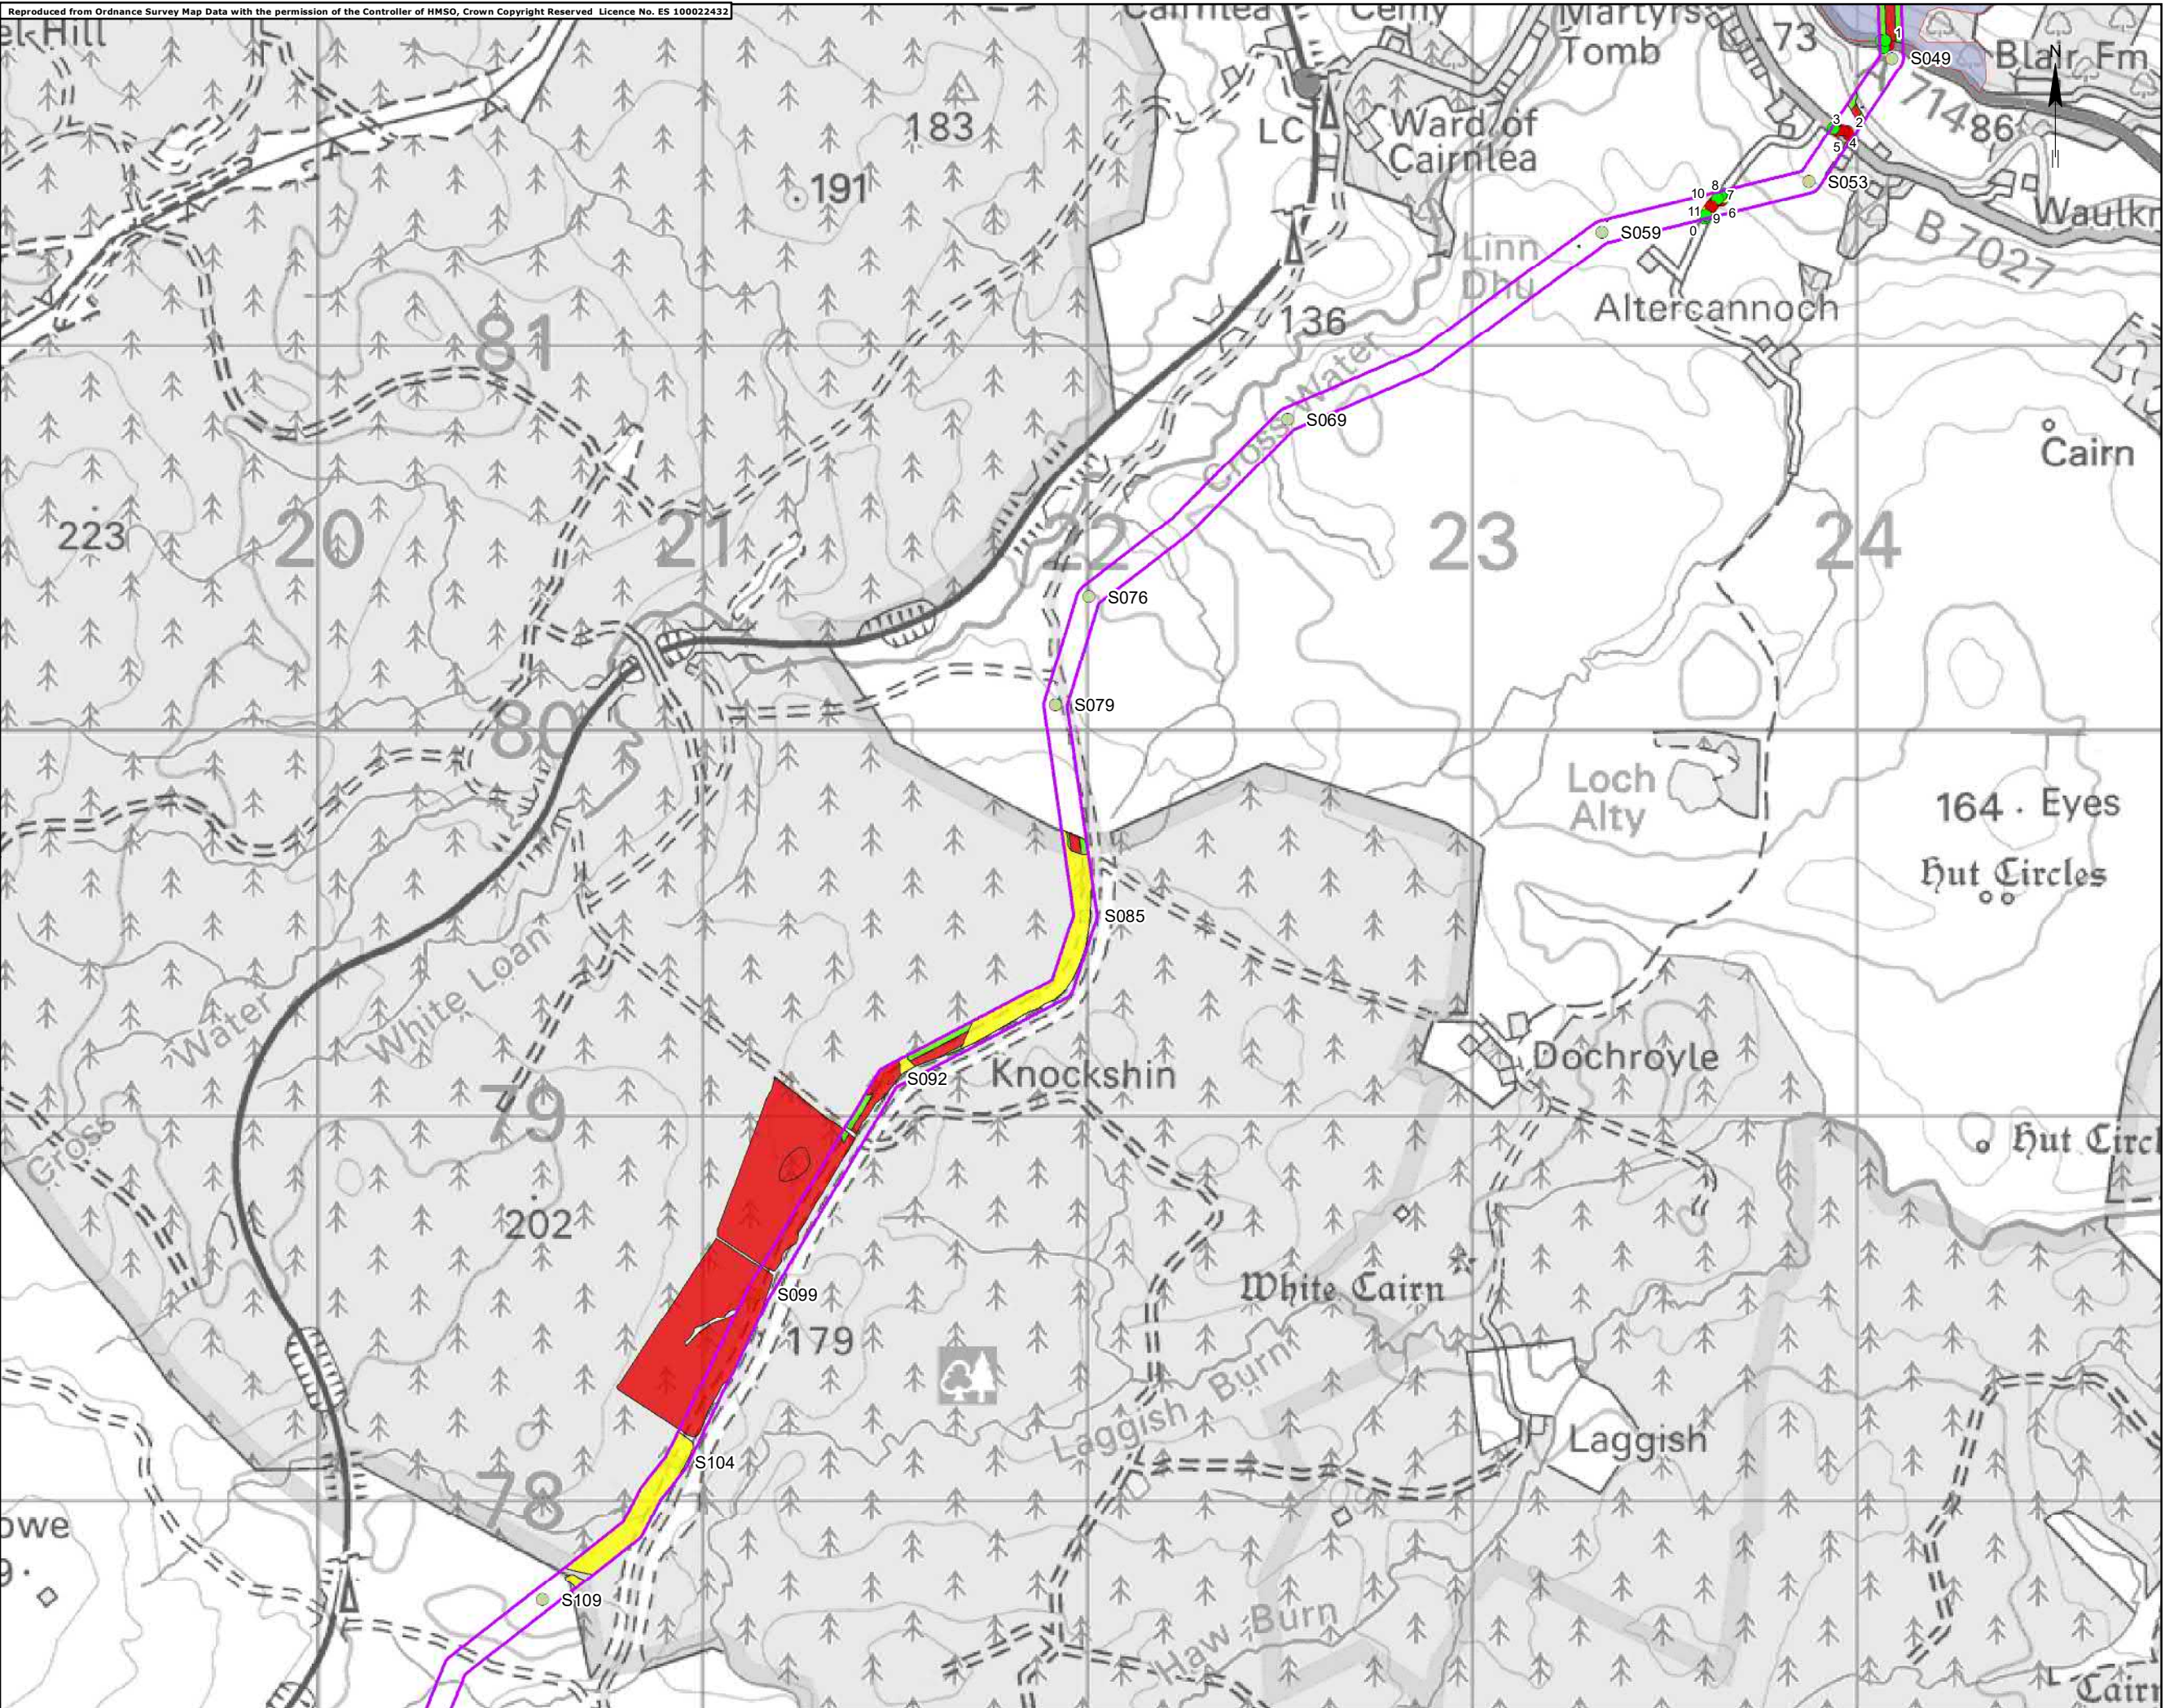


- Legend**
- Pole numbers
  - 60m Corridor
- Affected Individual Trees**
- Crown
  - Monitor
  - Remove
- Forestry Affected**
- Remove
  - Monitor
  - Sterilise (Felled, awaiting restocking)
  - NWSS Affected

Title	
Figure 9.1b: Forestry Impact	
Project No. UK1222885	
Site Stranoch and Chirmorie Wind Farms Grid Connections	
Client SP Energy Networks	
Date September 2021	
Scale 1:16,000 @ A3	
Issue 2	Drawn by AC



Legend

- Mark Hill Substation
  - Consented Chirmorie Substation
  - Consented Stranoch Substation
  - Pole numbers
  - 60m Corridor
- Affected Individual Trees**
- Crown
  - Monitor
  - Remove
- Forestry Affected**
- Remove
  - Monitor
  - Sterilise (Felled, awaiting restocking)

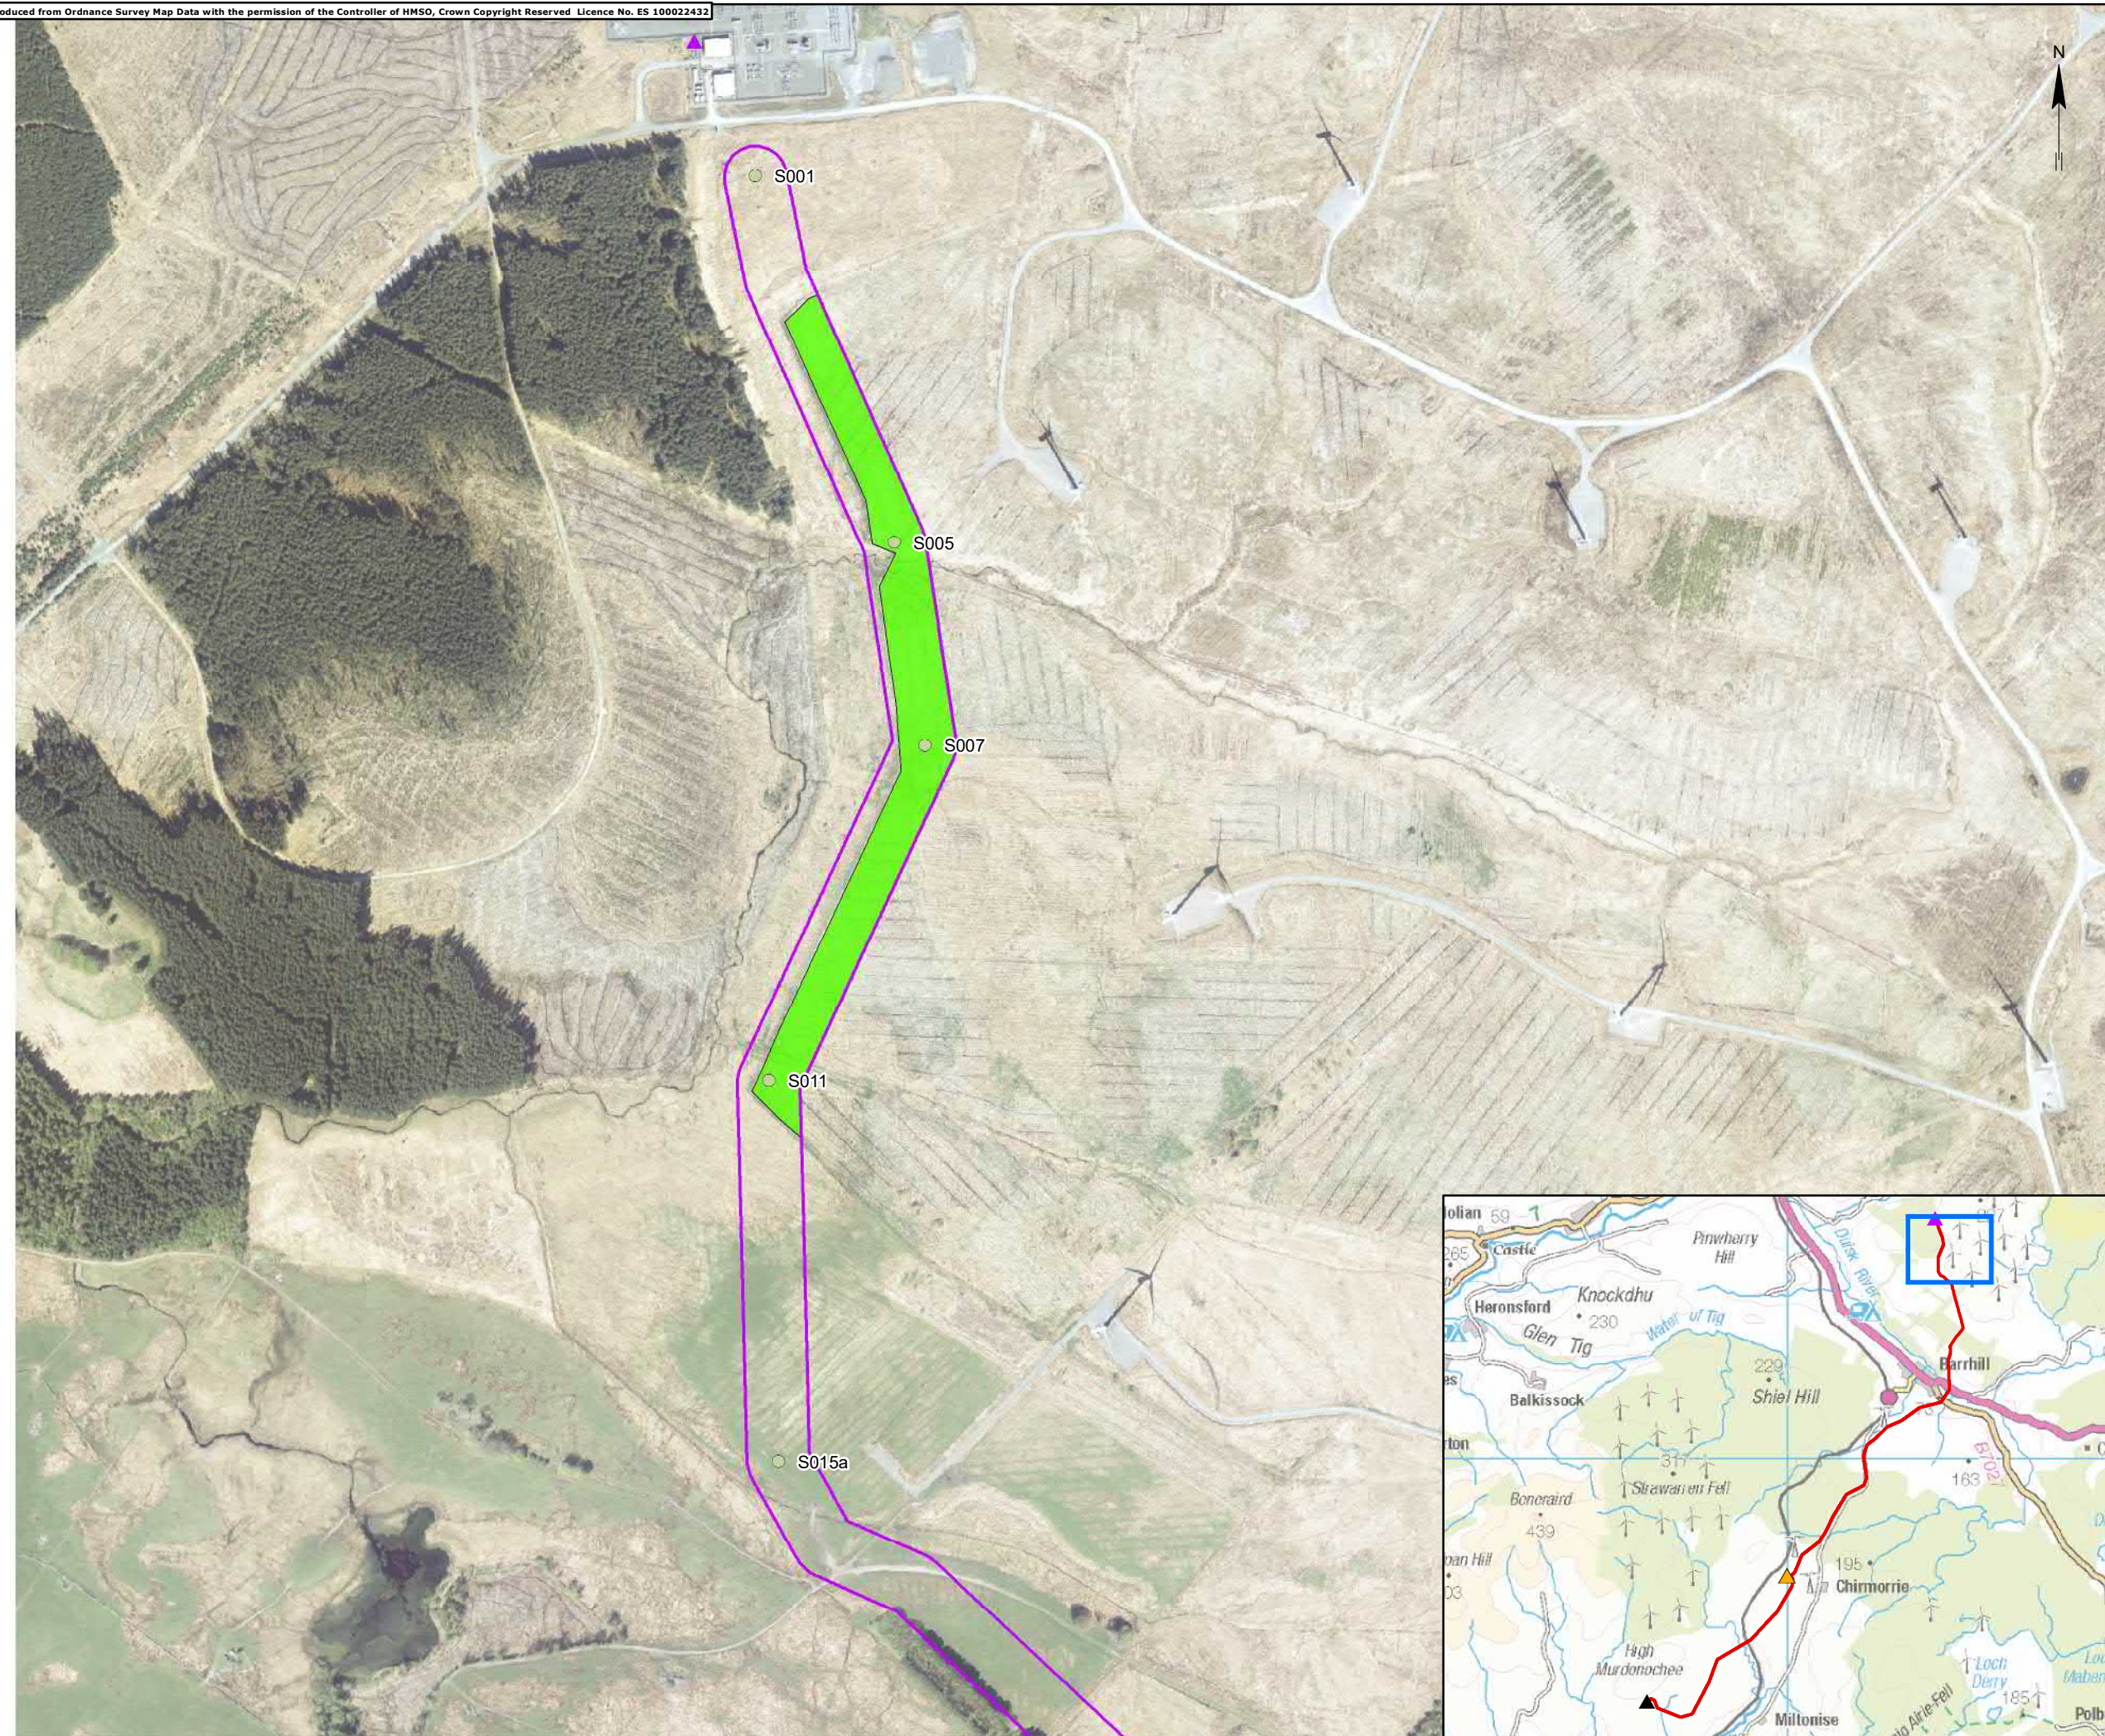


Path: C:\Users\ajchan\OneDrive - Ramboll\Documents\Dates\20200313\Stranoch\GIS\MapFiles\EA\UK1222885\_Fig9.2\_AerialForestry\_2.mxd

Title	
Figure 9.2a: Aerial Plans of Affected Areas	
Project No. UK1222885	
Site Stranoch and Chirmorie Wind Farms Grid Connections	
Client SP Energy Networks	
Date September 2021	
Scale 1:6,000 @ A3	
Issue 2	Drawn by AC

Legend


- ▲ Mark Hill Substation
- ▲ Consented Chirmorie Substation
- ▲ Consented Stranoch Substation
- Pole numbers
- 60m Corridor
- Affected Individual Trees**
- Crown
- Monitor
- Remove
- Forestry Affected**
- Remove
- Monitor
- Sterilise (Felled, awaiting restocking)

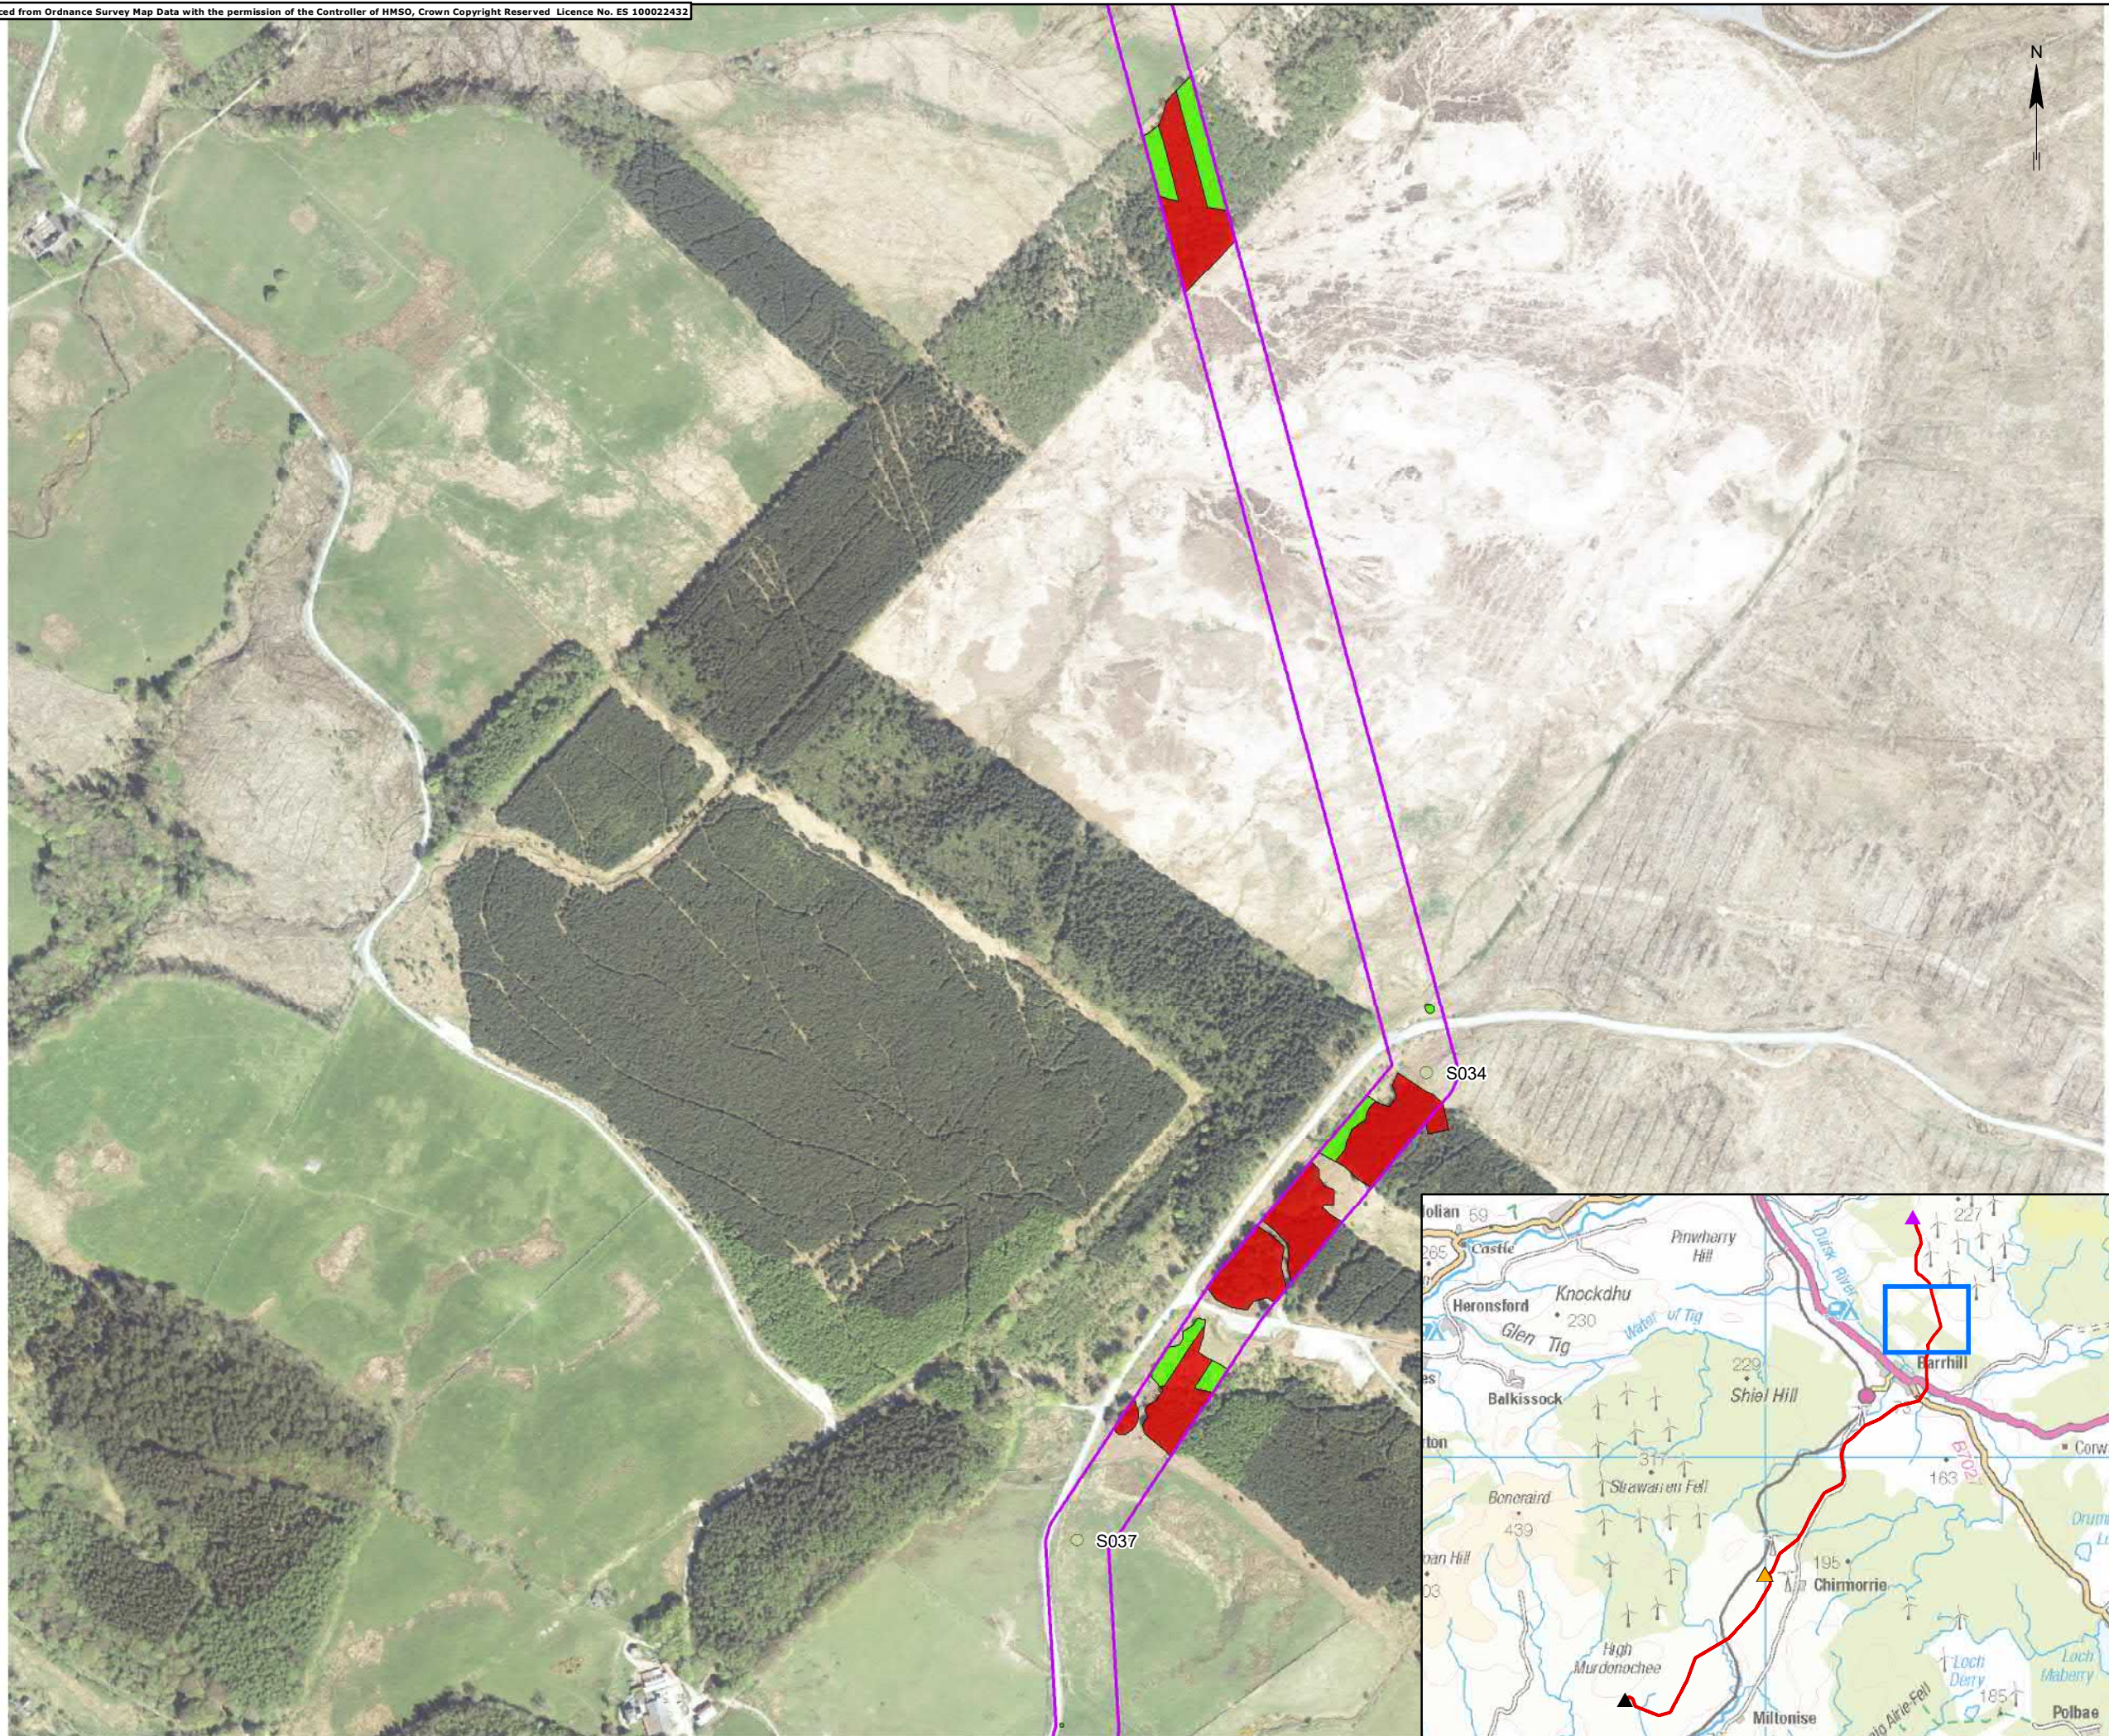

Title	
Figure 9.2b: Aerial Plans of Affected Areas	
Project No. UK1222885	
Site Stranoch and Chirmorie Wind Farms Grid Connections	
Client SP Energy Networks	
Date September 2021	
Scale 1:6,000 @ A3	
Issue 2	Drawn by AC

Legend

- Mark Hill Substation
- Consented Chirmorie Substation
- Consented Stranoch Substation
- Pole numbers
- 60m Corridor
- Affected Individual Trees**
- Crown
- Monitor
- Remove
- Forestry Affected**
- Remove
- Monitor
- Sterilise (Felled, awaiting restocking)
- NWSS Affected


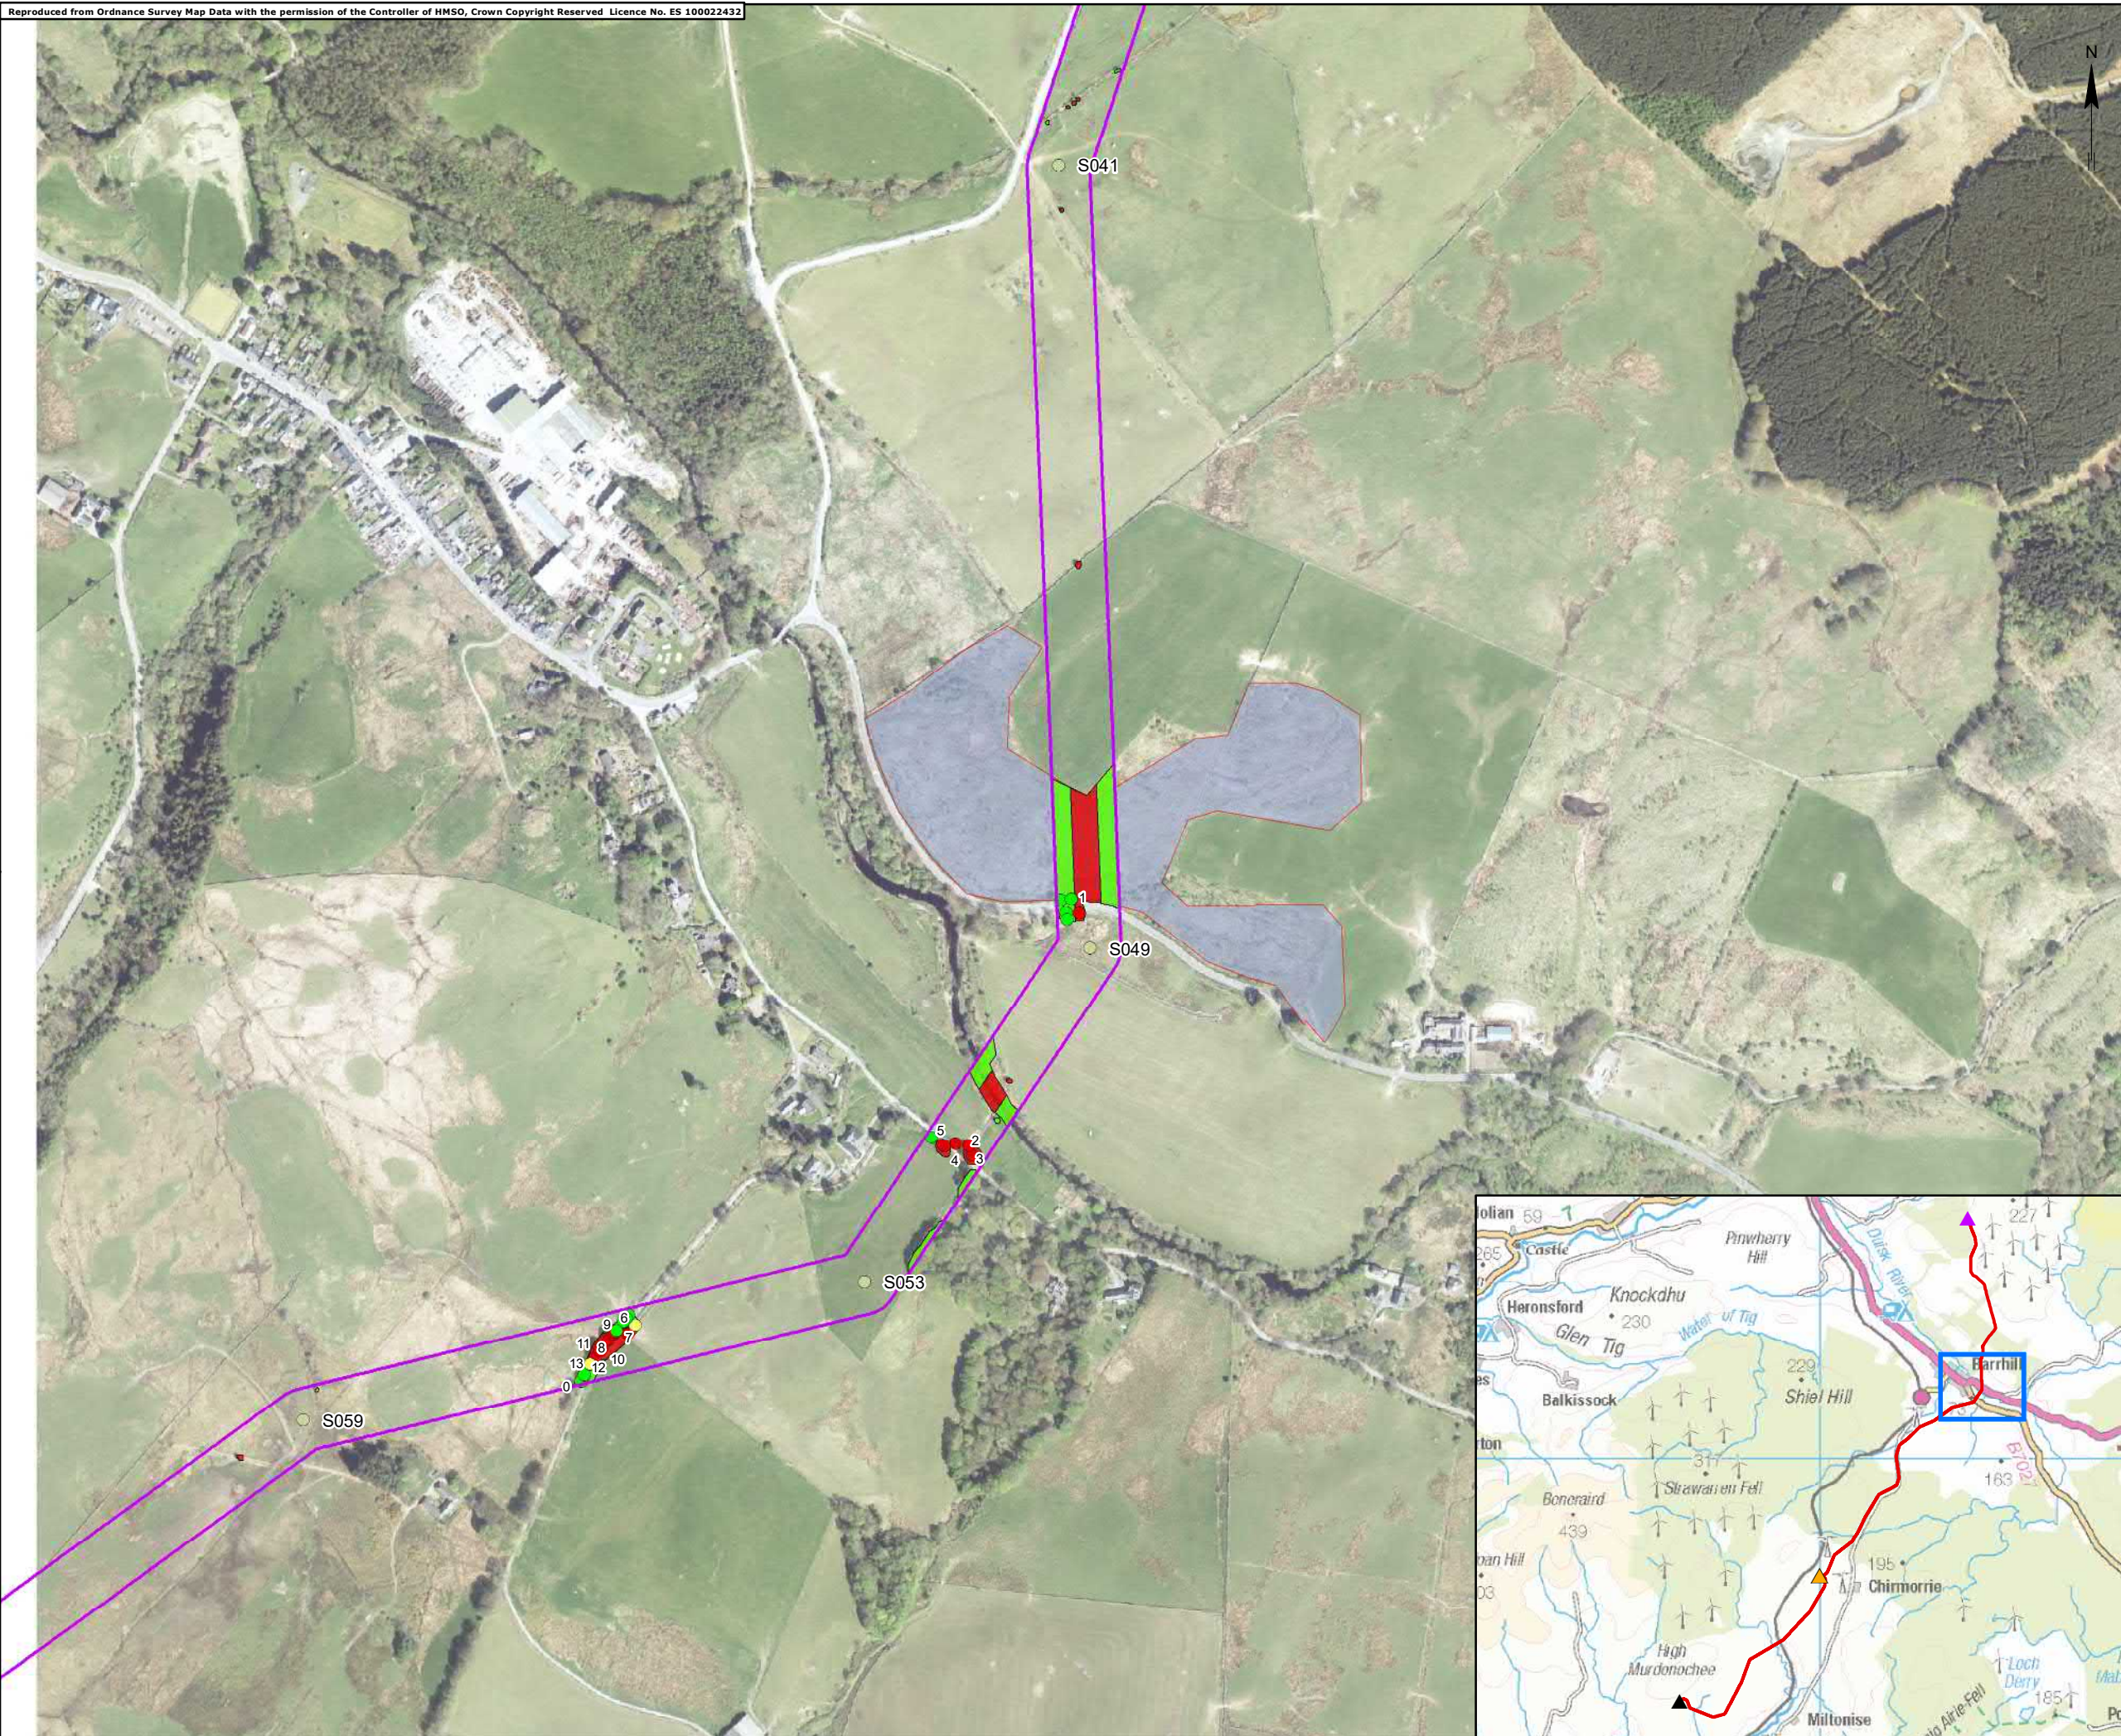


Path: C:\Users\akchan\OneDrive - Ramboll\Documents\20200313\Stranoch\GIS\MapFiles\EA\UK1222885\_Fig9.2\_AerialForestry\_2.mxd

Title	
Figure 9.2c: Aerial Plans of Affected Areas	
Project No. UK1222885	
Site Stranoch and Chirmorie Wind Farms Grid Connections	
Client SP Energy Networks	
Date September 2021	
Scale 1:6,000 @ A3	
Issue 2	Drawn by AC

Legend


- ▲ Mark Hill Substation
- ▲ Consented Chirmorie Substation
- ▲ Consented Stranoch Substation
- Pole numbers
- 60m Corridor
- Affected Individual Trees**
- Crown
- Monitor
- Remove
- Forestry Affected**
- Remove
- Monitor
- Sterilise (Felled, awaiting restocking)

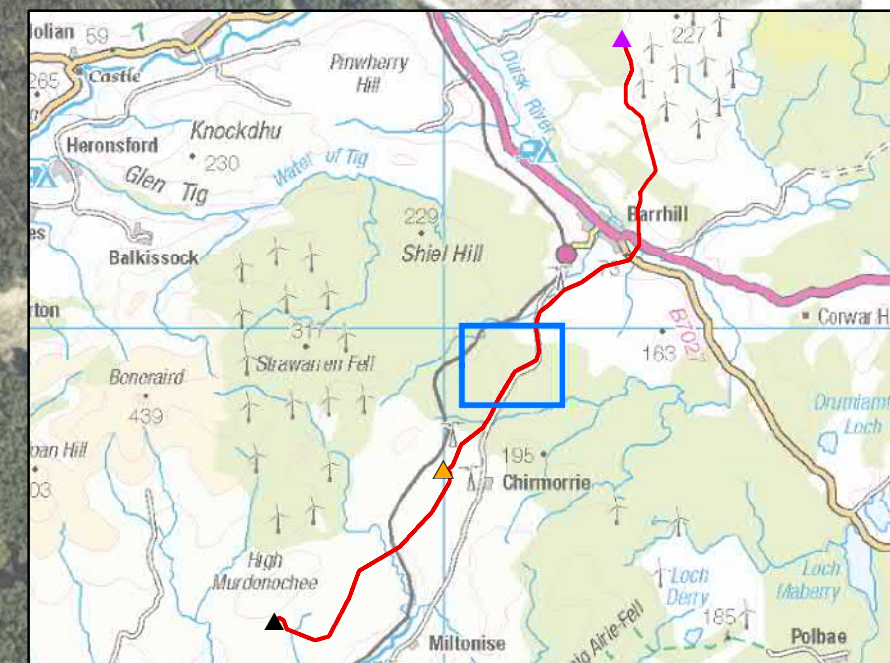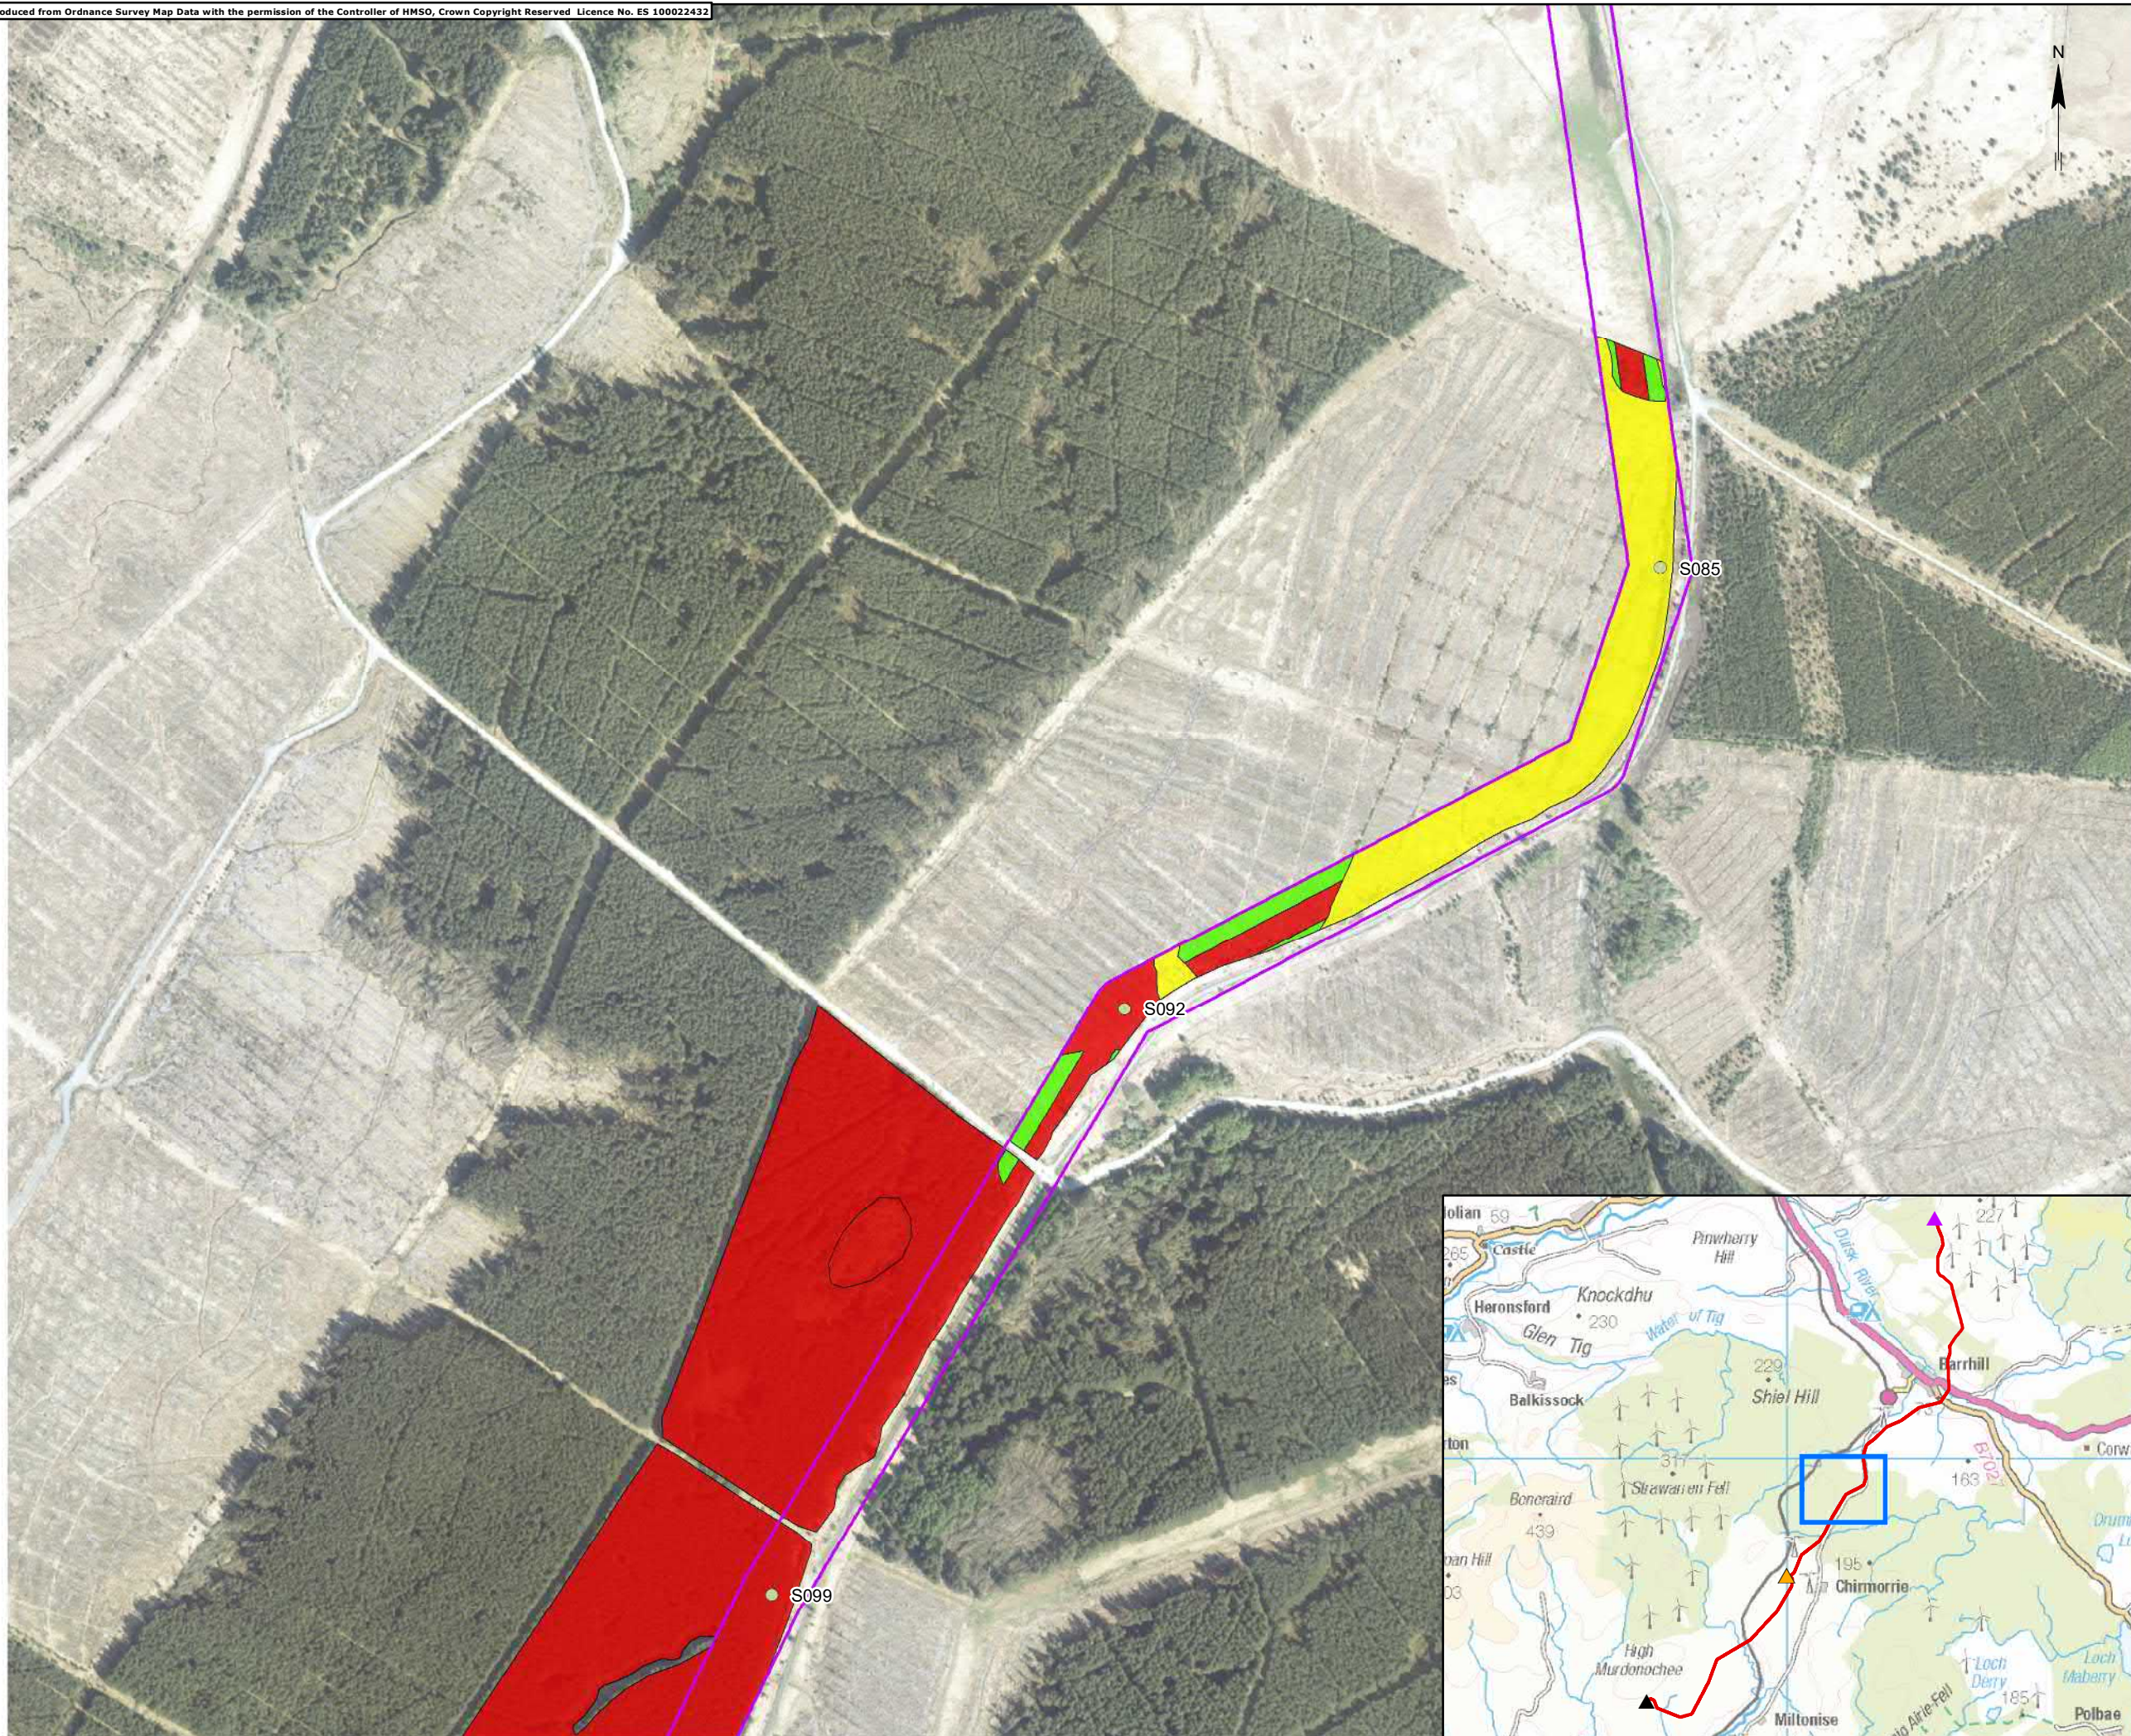

Title	
Figure 9.2d: Aerial Plans of Affected Areas	
Project No. UK1222885	
Site Stranoch and Chirmorie Wind Farms Grid Connections	
Client SP Energy Networks	
Date September 2021	
Scale 1:6,000 @ A3	
Issue 2	Drawn by AC

Legend

- ▲ Mark Hill Substation
  - ▲ Consented Chirmorie Substation
  - ▲ Consented Stranoch Substation
  - Pole numbers
  - 60m Corridor
- Affected Individual Trees**
- Crown
  - Monitor
  - Remove
- Forestry Affected**
- Remove
  - Monitor
  - Sterilise (Felled, awaiting restocking)

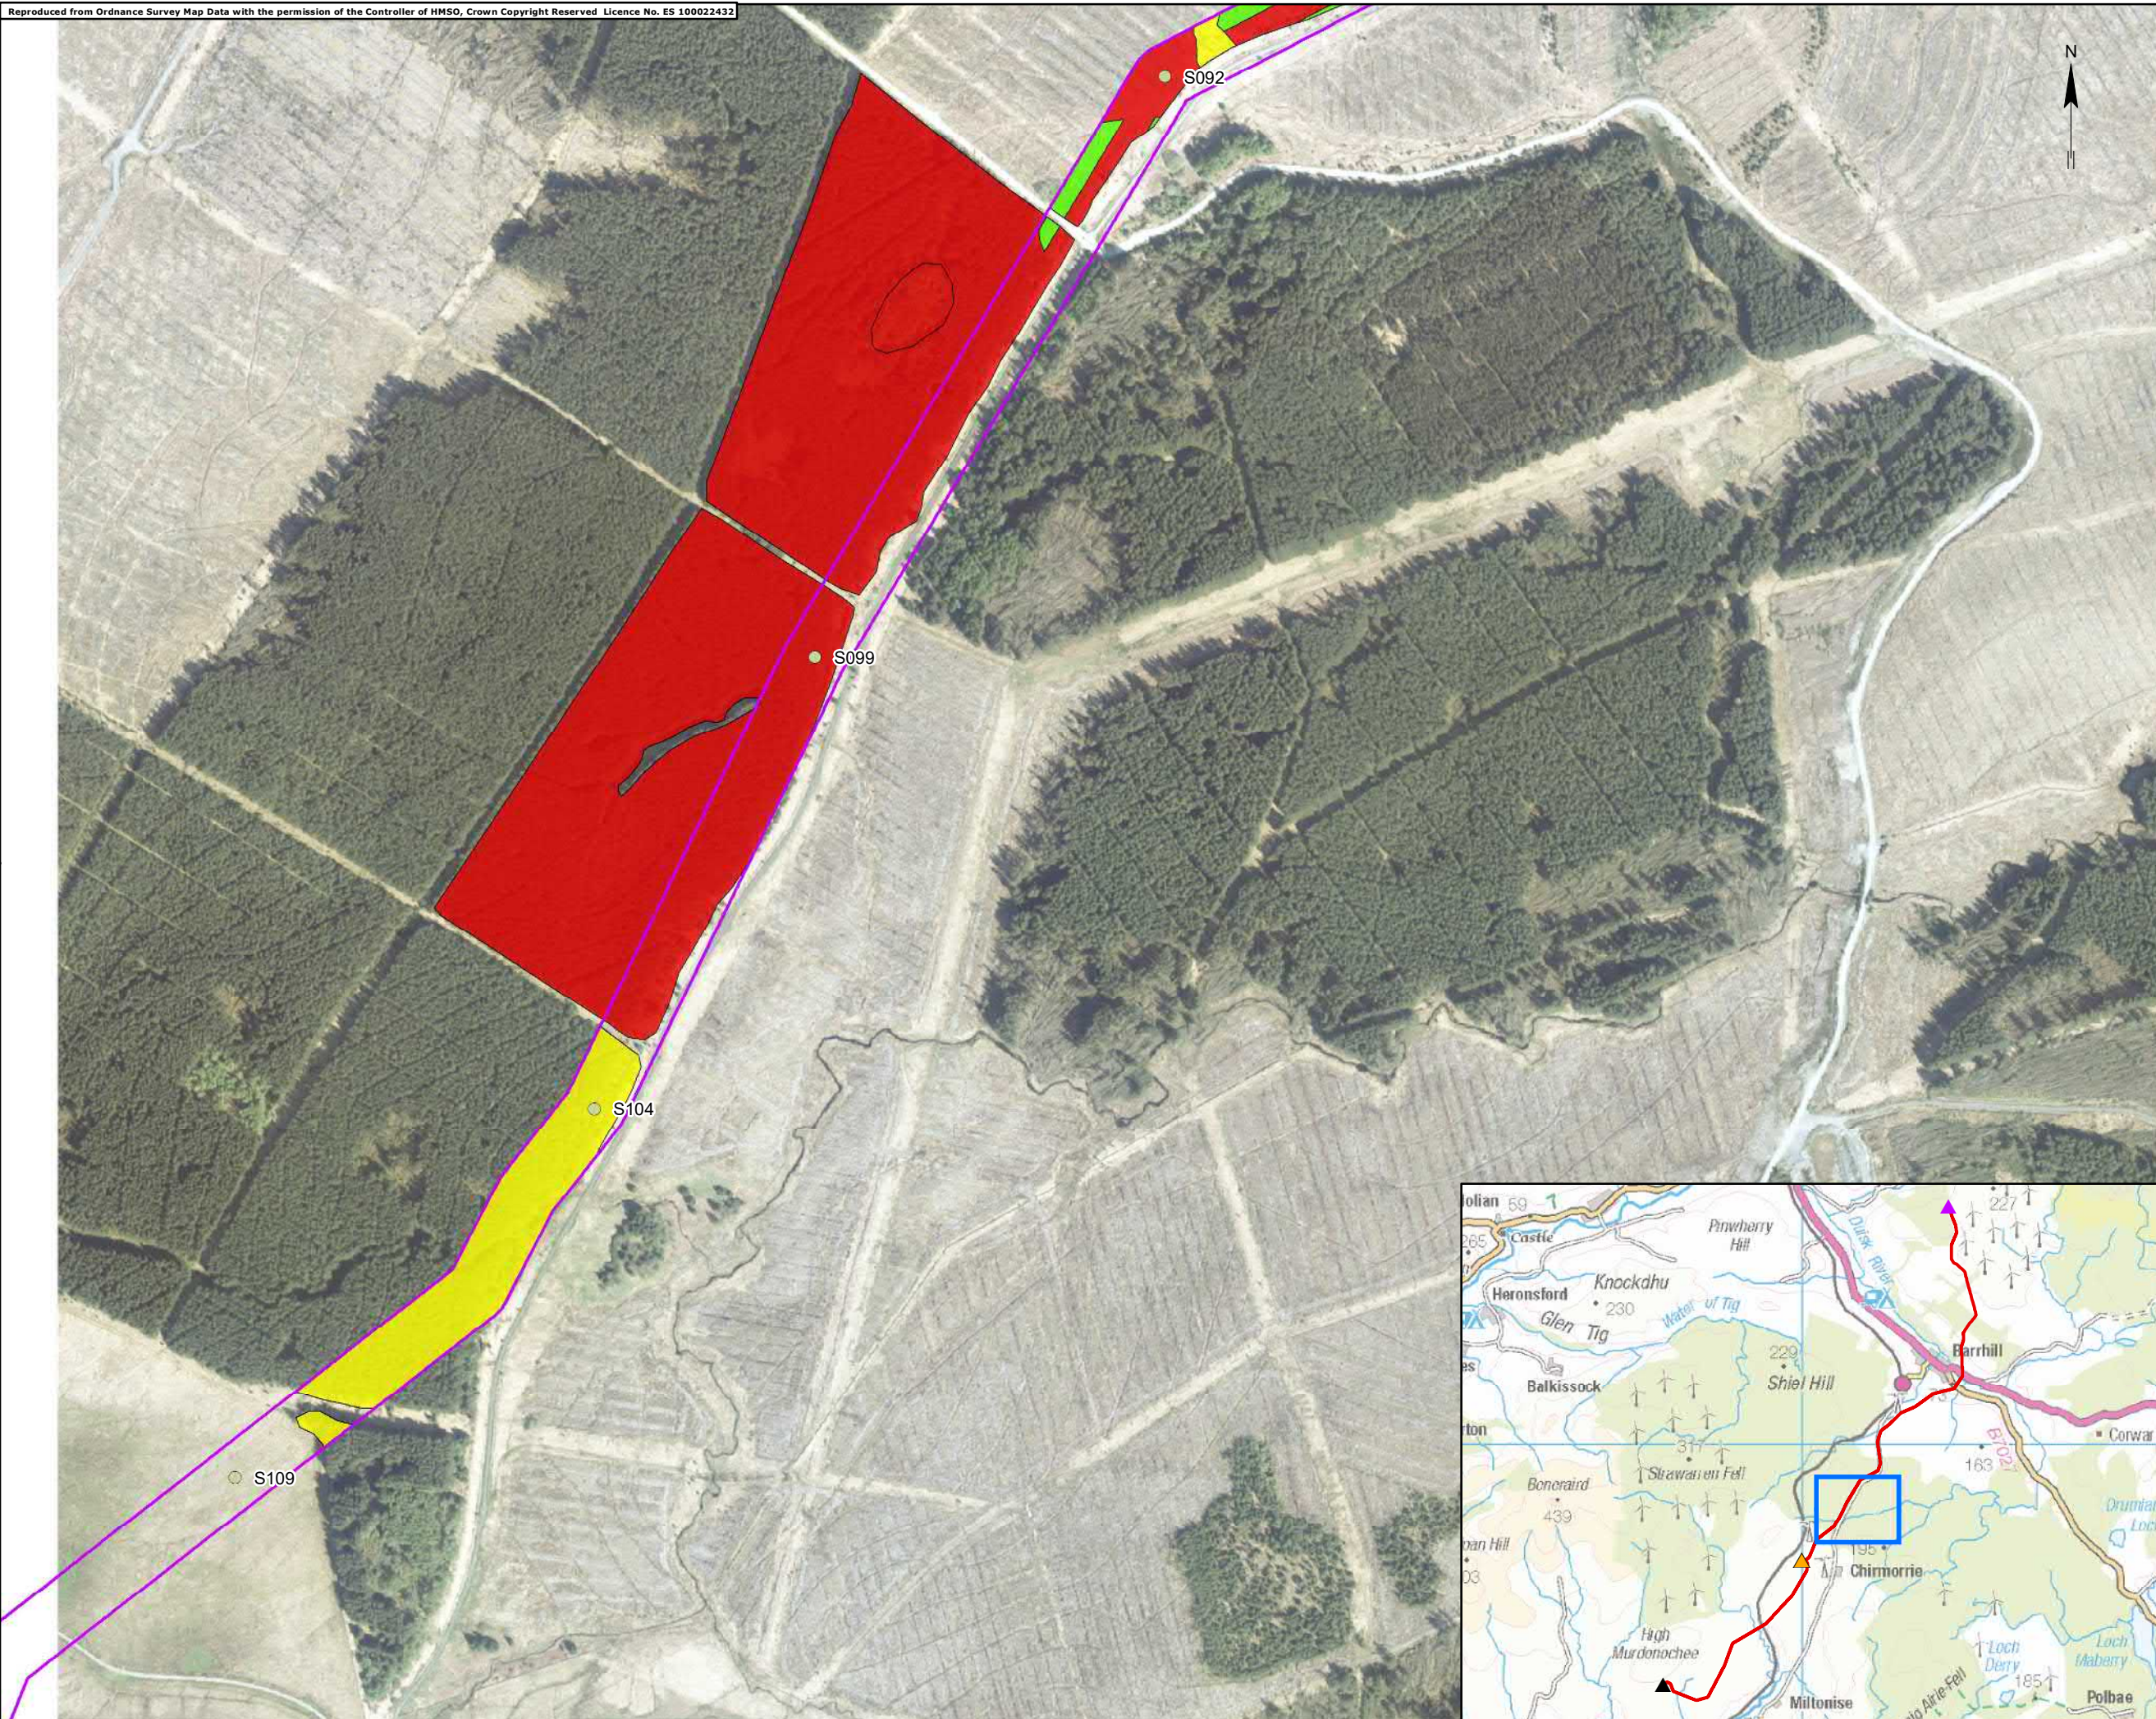

Title	
Figure 9.2e: Aerial Plans of Affected Areas	
Project No. UK1222885	
Site Stranoch and Chirmorie Wind Farms Grid Connections	
Client SP Energy Networks	
Date September 2021	
Scale 1:6,000 @ A3	
Issue 2	Drawn by AC