


- Legend:**
- Kennoxhead Windfarm Point of Connection
  - Initial Design Layout - Overhead Line
  - - - Initial Design Layout - 132kV Cable
  - Layout 1
  - Layout 2
  - Final Layout - Proposed Overhead Line Route
  - - - Final Layout - Proposed 132kV Underground Cable

Coordinate System: British National Grid  
 Projection: Transverse Mercator  
 Datum: OSGB 1936  
 Units: Meter

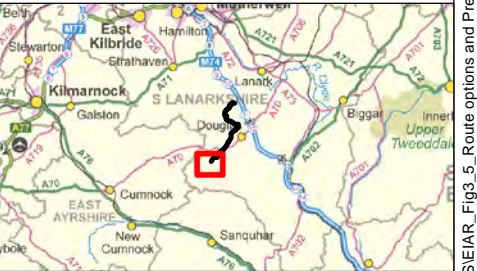


Rev	Date	Description	Drn	Chk	App
00	02/09/2022	First Draft	NH	AC	RB

**Kennoxhead Wind Farm Grid Connection**




TITLE: Figure 3.5:  
Route options and Preferred Route  
Map 1 of 4

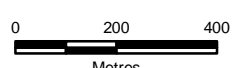

SCALE: 1:15,000 @ A3




REV 00

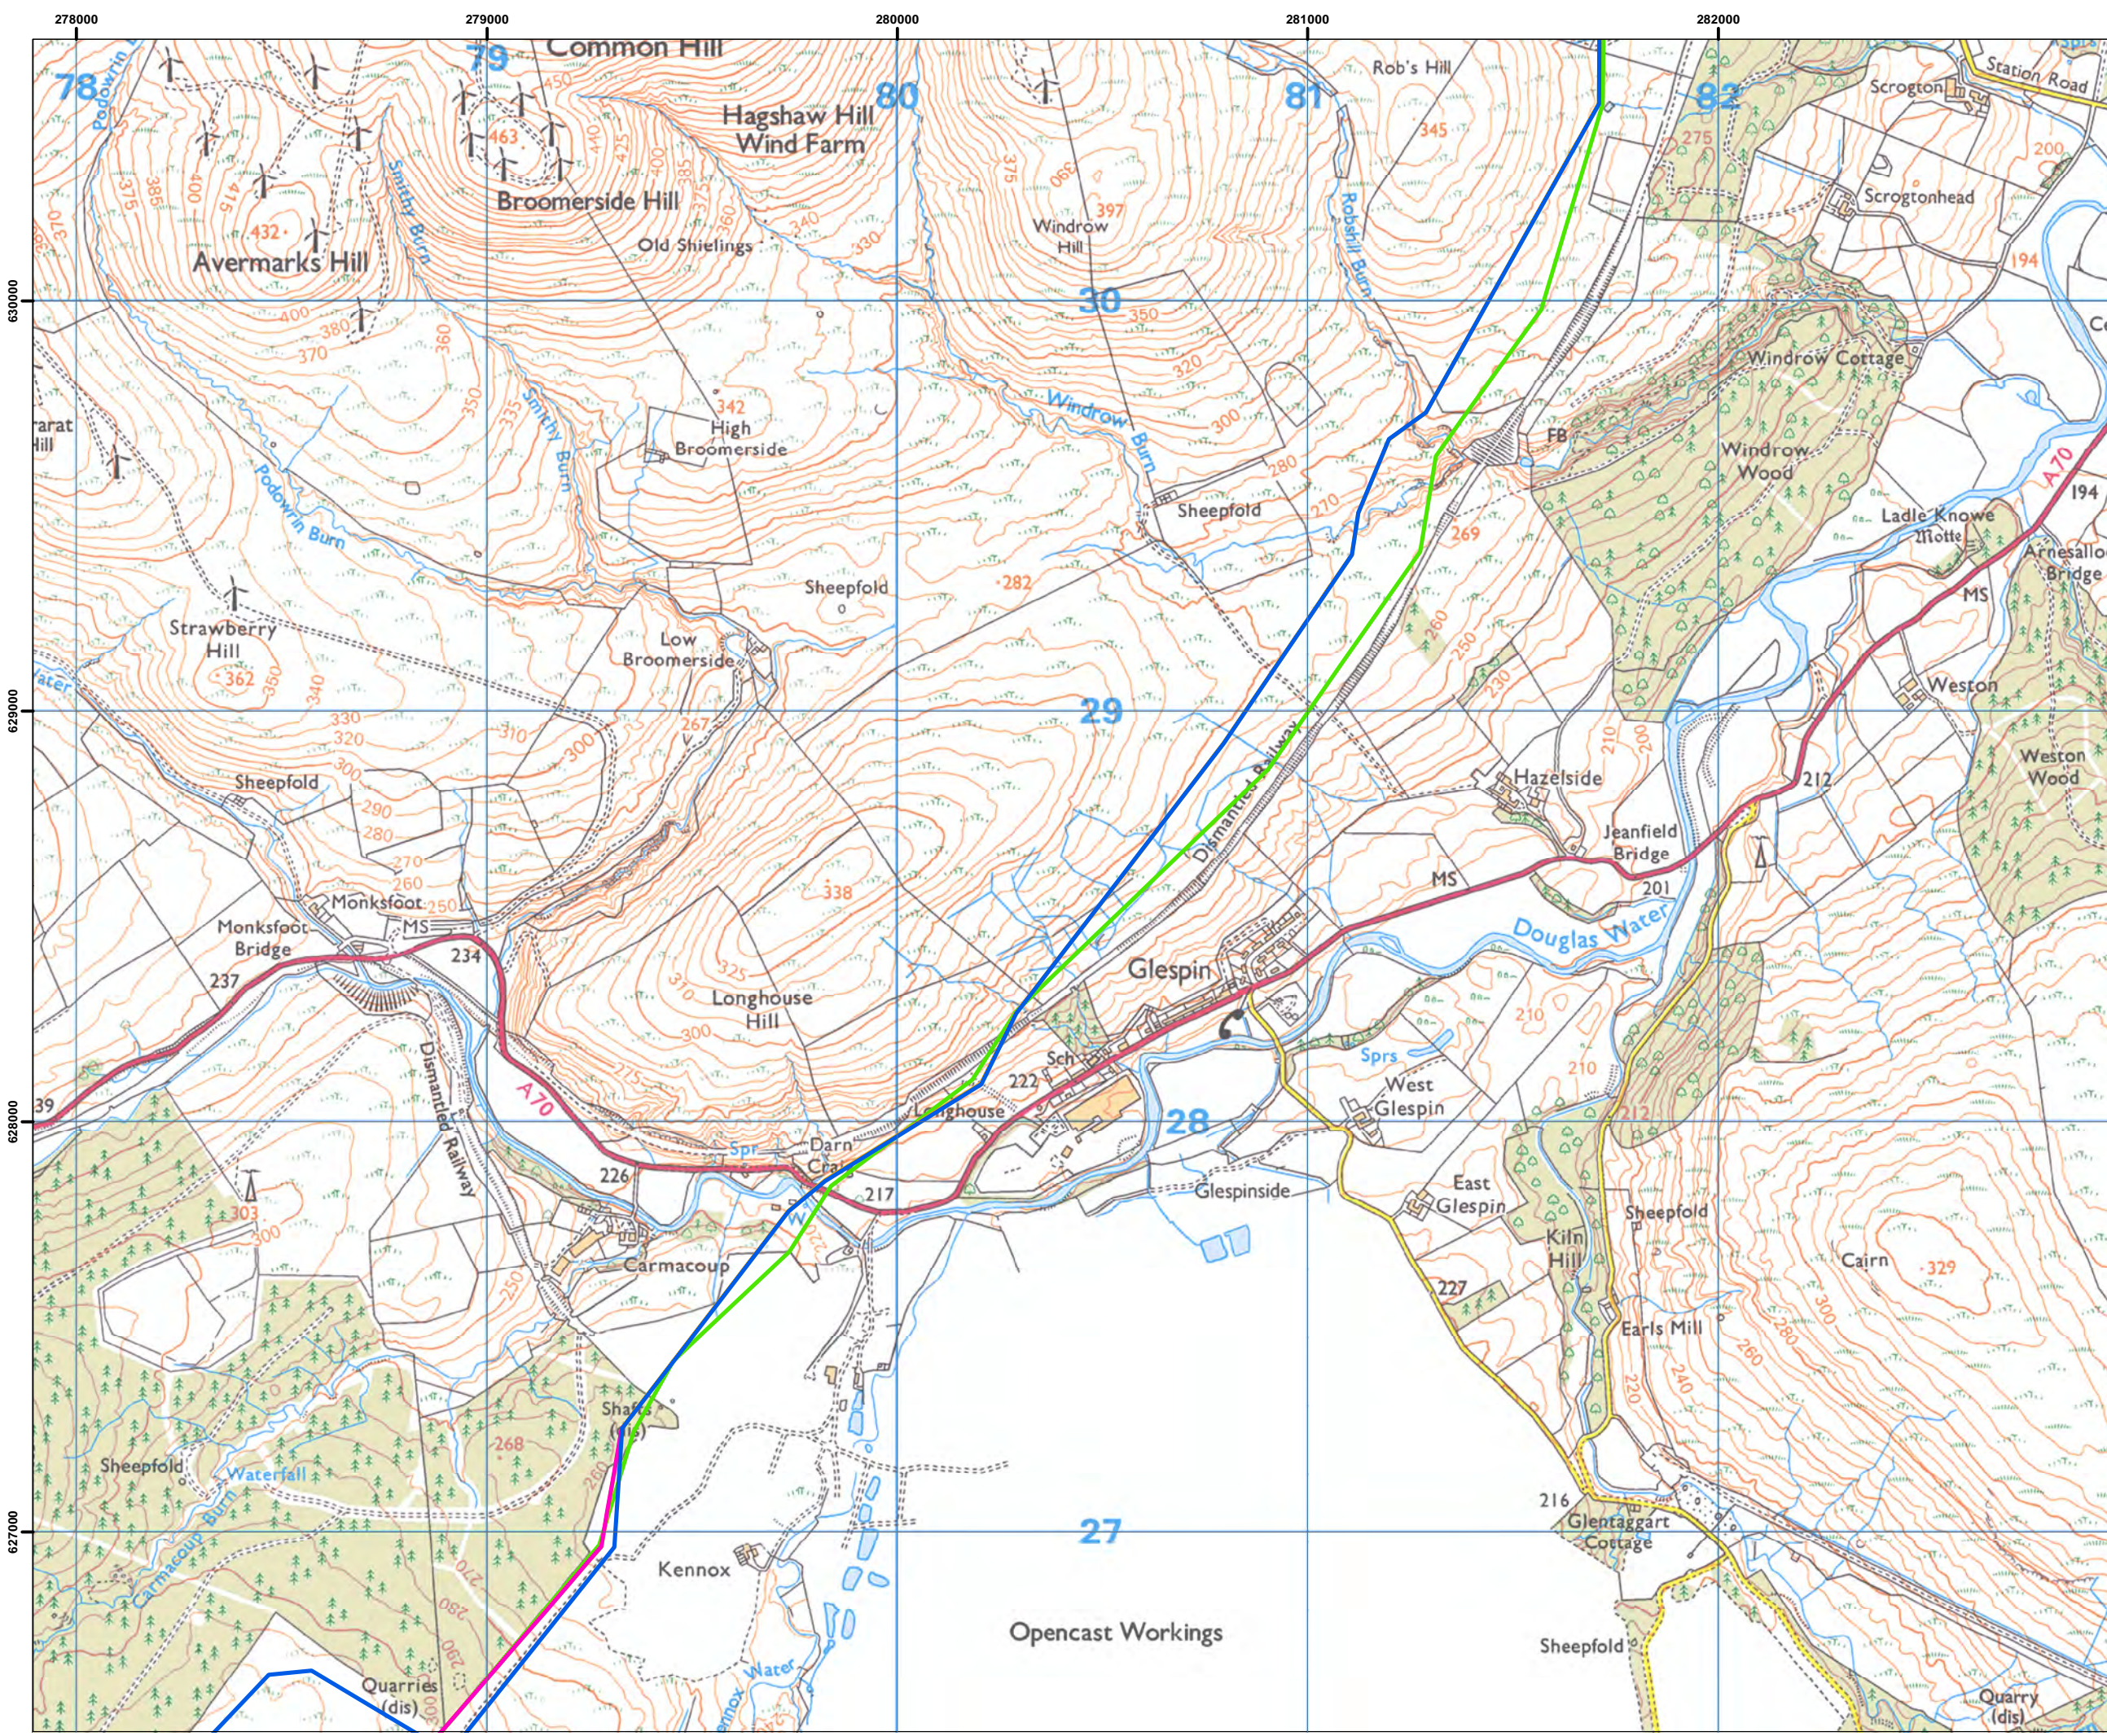

- Legend:**
- Initial Design Layout - Overhead Line
  - Layout 1
  - Layout 2
  - Final Layout - Proposed Overhead Line Route

Coordinate System: British National Grid  
 Projection: Transverse Mercator  
 Datum: OSGB 1936  
 Units: Meter

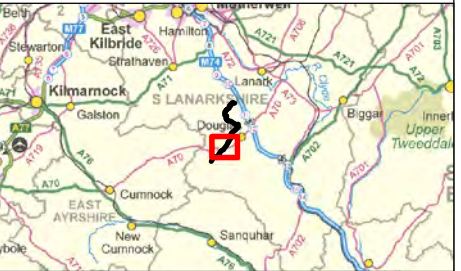


Rev	Date	Description	Drn	Chk	App
00	02/09/2022	First Draft	NH	AC	RB


**Kennoxhead Wind Farm Grid Connection**




TITLE: Figure 3.5:  
Route options and Preferred Route  
Map 2 of 4

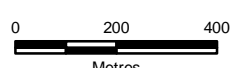

SCALE: 1:15,000 @ A3

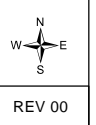


REV 00

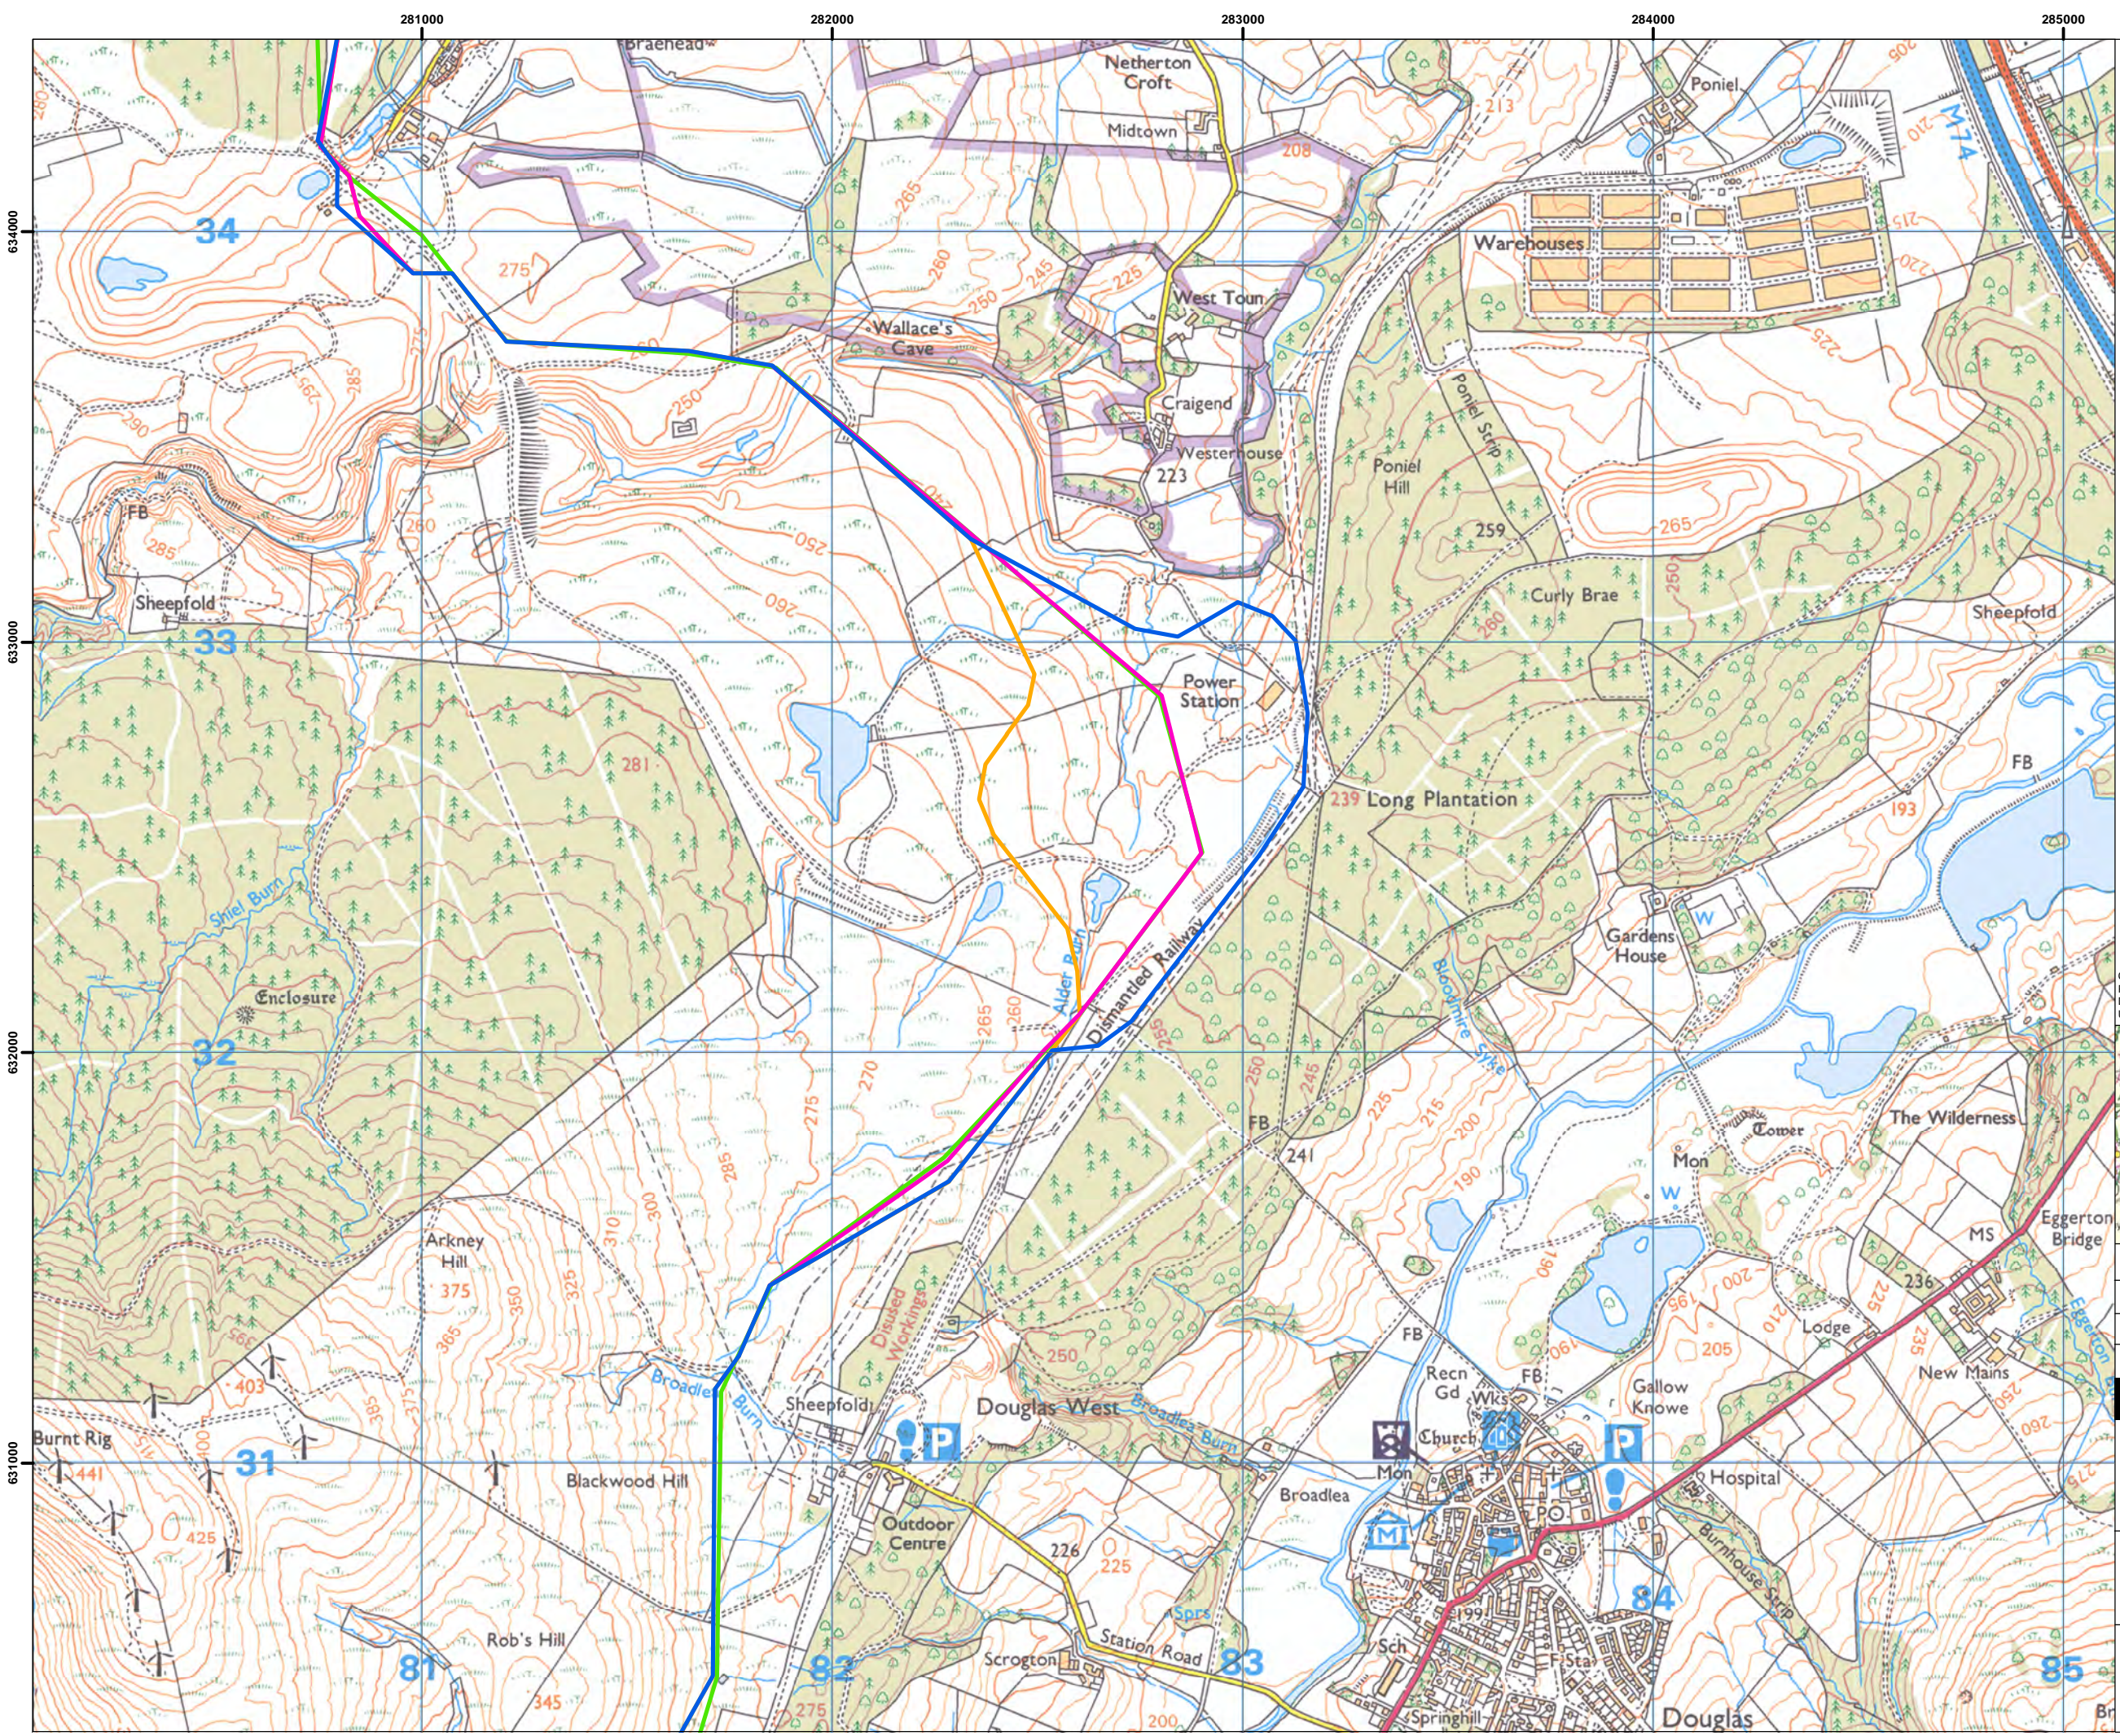

- Legend:**
- Initial Design Layout - Overhead Line
  - Layout 1
  - Layout 2
  - Final Layout - Proposed Overhead Line Route

Coordinate System: British National Grid  
 Projection: Transverse Mercator  
 Datum: OSGB 1936  
 Units: Meter


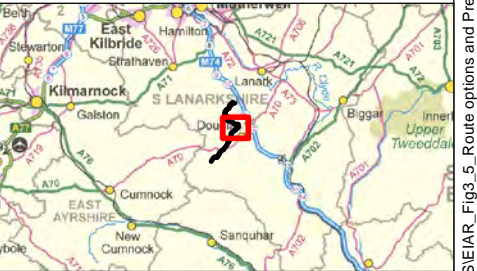


Rev	Date	Description	Drn	Chk	App
00	02/09/2022	First Draft	NH	AC	RB


**Kennoxhead Wind Farm Grid Connection**



TITLE: Figure 3.5:  
Route options and Preferred Route  
Map 3 of 4

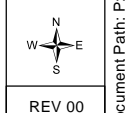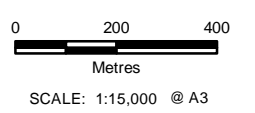


REV 00

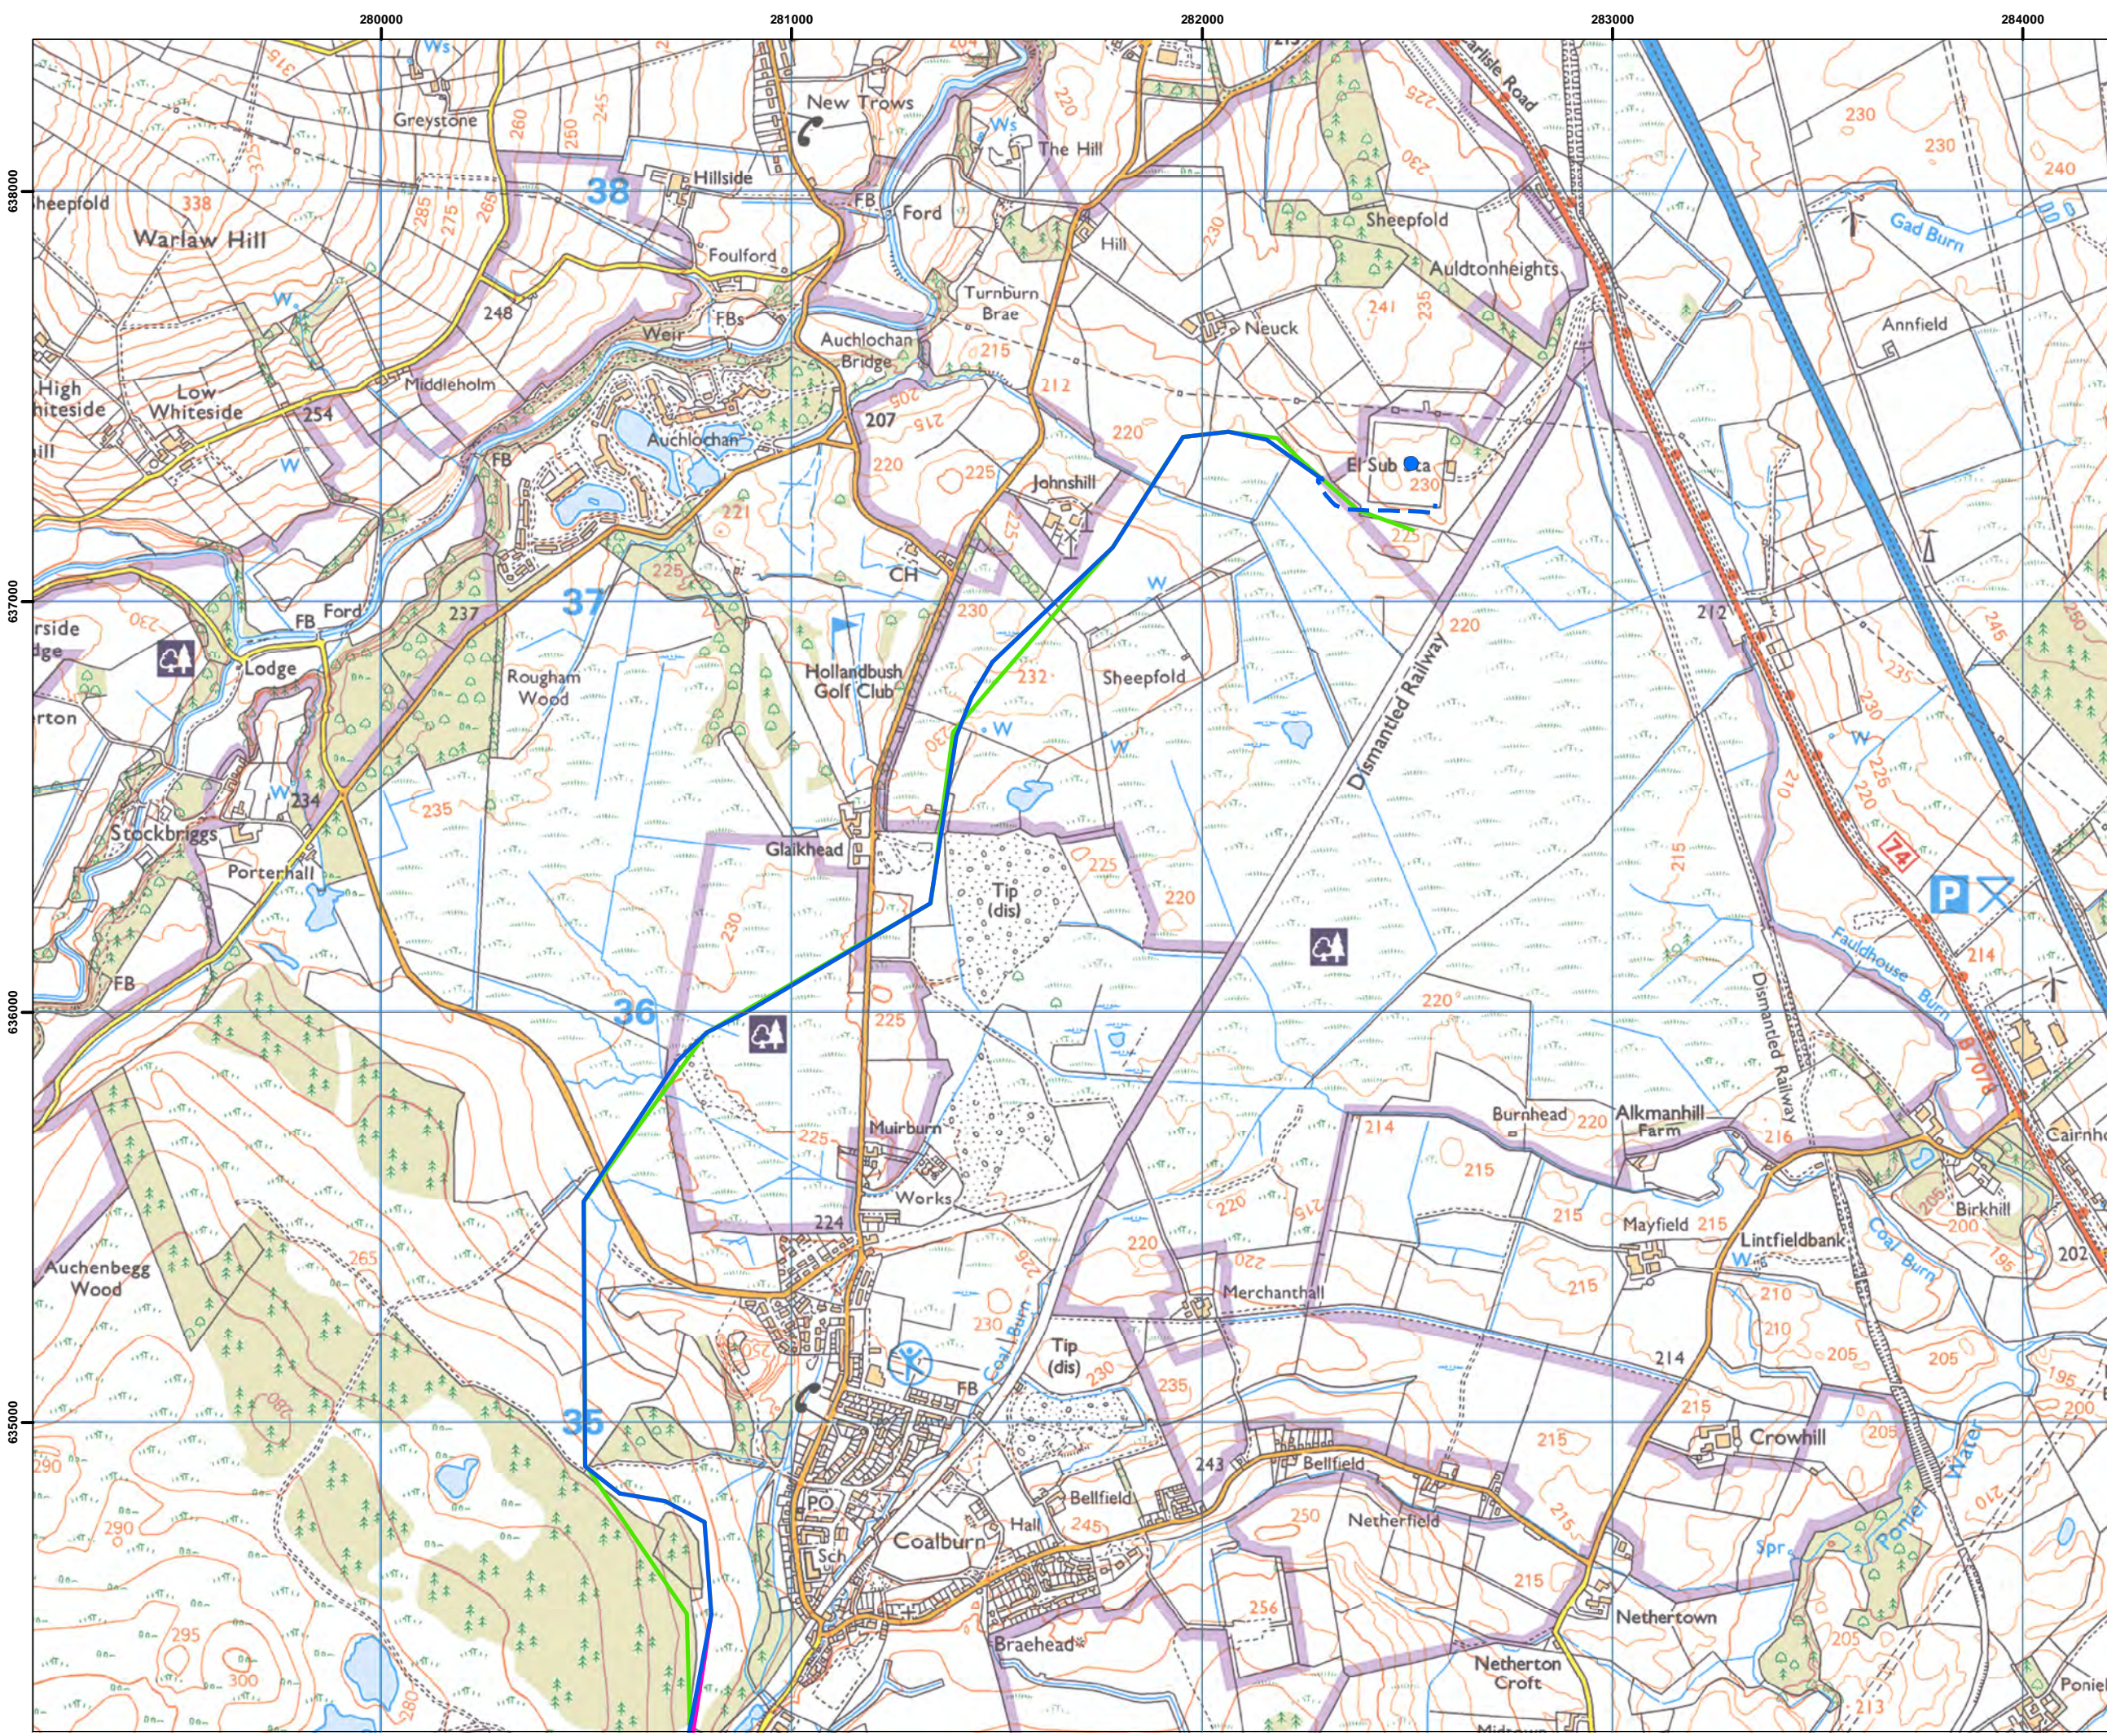

- Legend:**
- Coalburn Collector Substation
  - Initial Design Layout - Overhead Line
  - Layout 1
  - Layout 2
  - Final Layout - Proposed Overhead Line Route
  - Final Layout - Proposed 132kV Underground Cable

Coordinate System: British National Grid  
 Projection: Transverse Mercator  
 Datum: OSGB 1936  
 Units: Meter


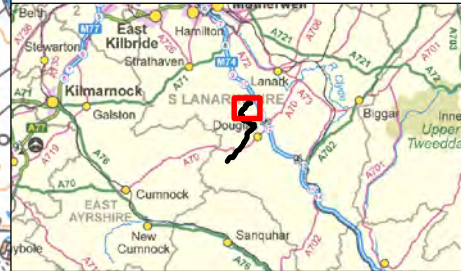


Rev	Date	Description	Drn	Chk	App
00	02/09/2022	First Draft	NH	AC	RB

**Kennoxhead Wind Farm Grid Connection**



TITLE: Figure 3.5:  
Route options and Preferred Route  
Map 4 of 4

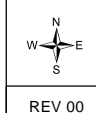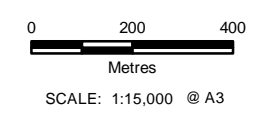

REV 00