


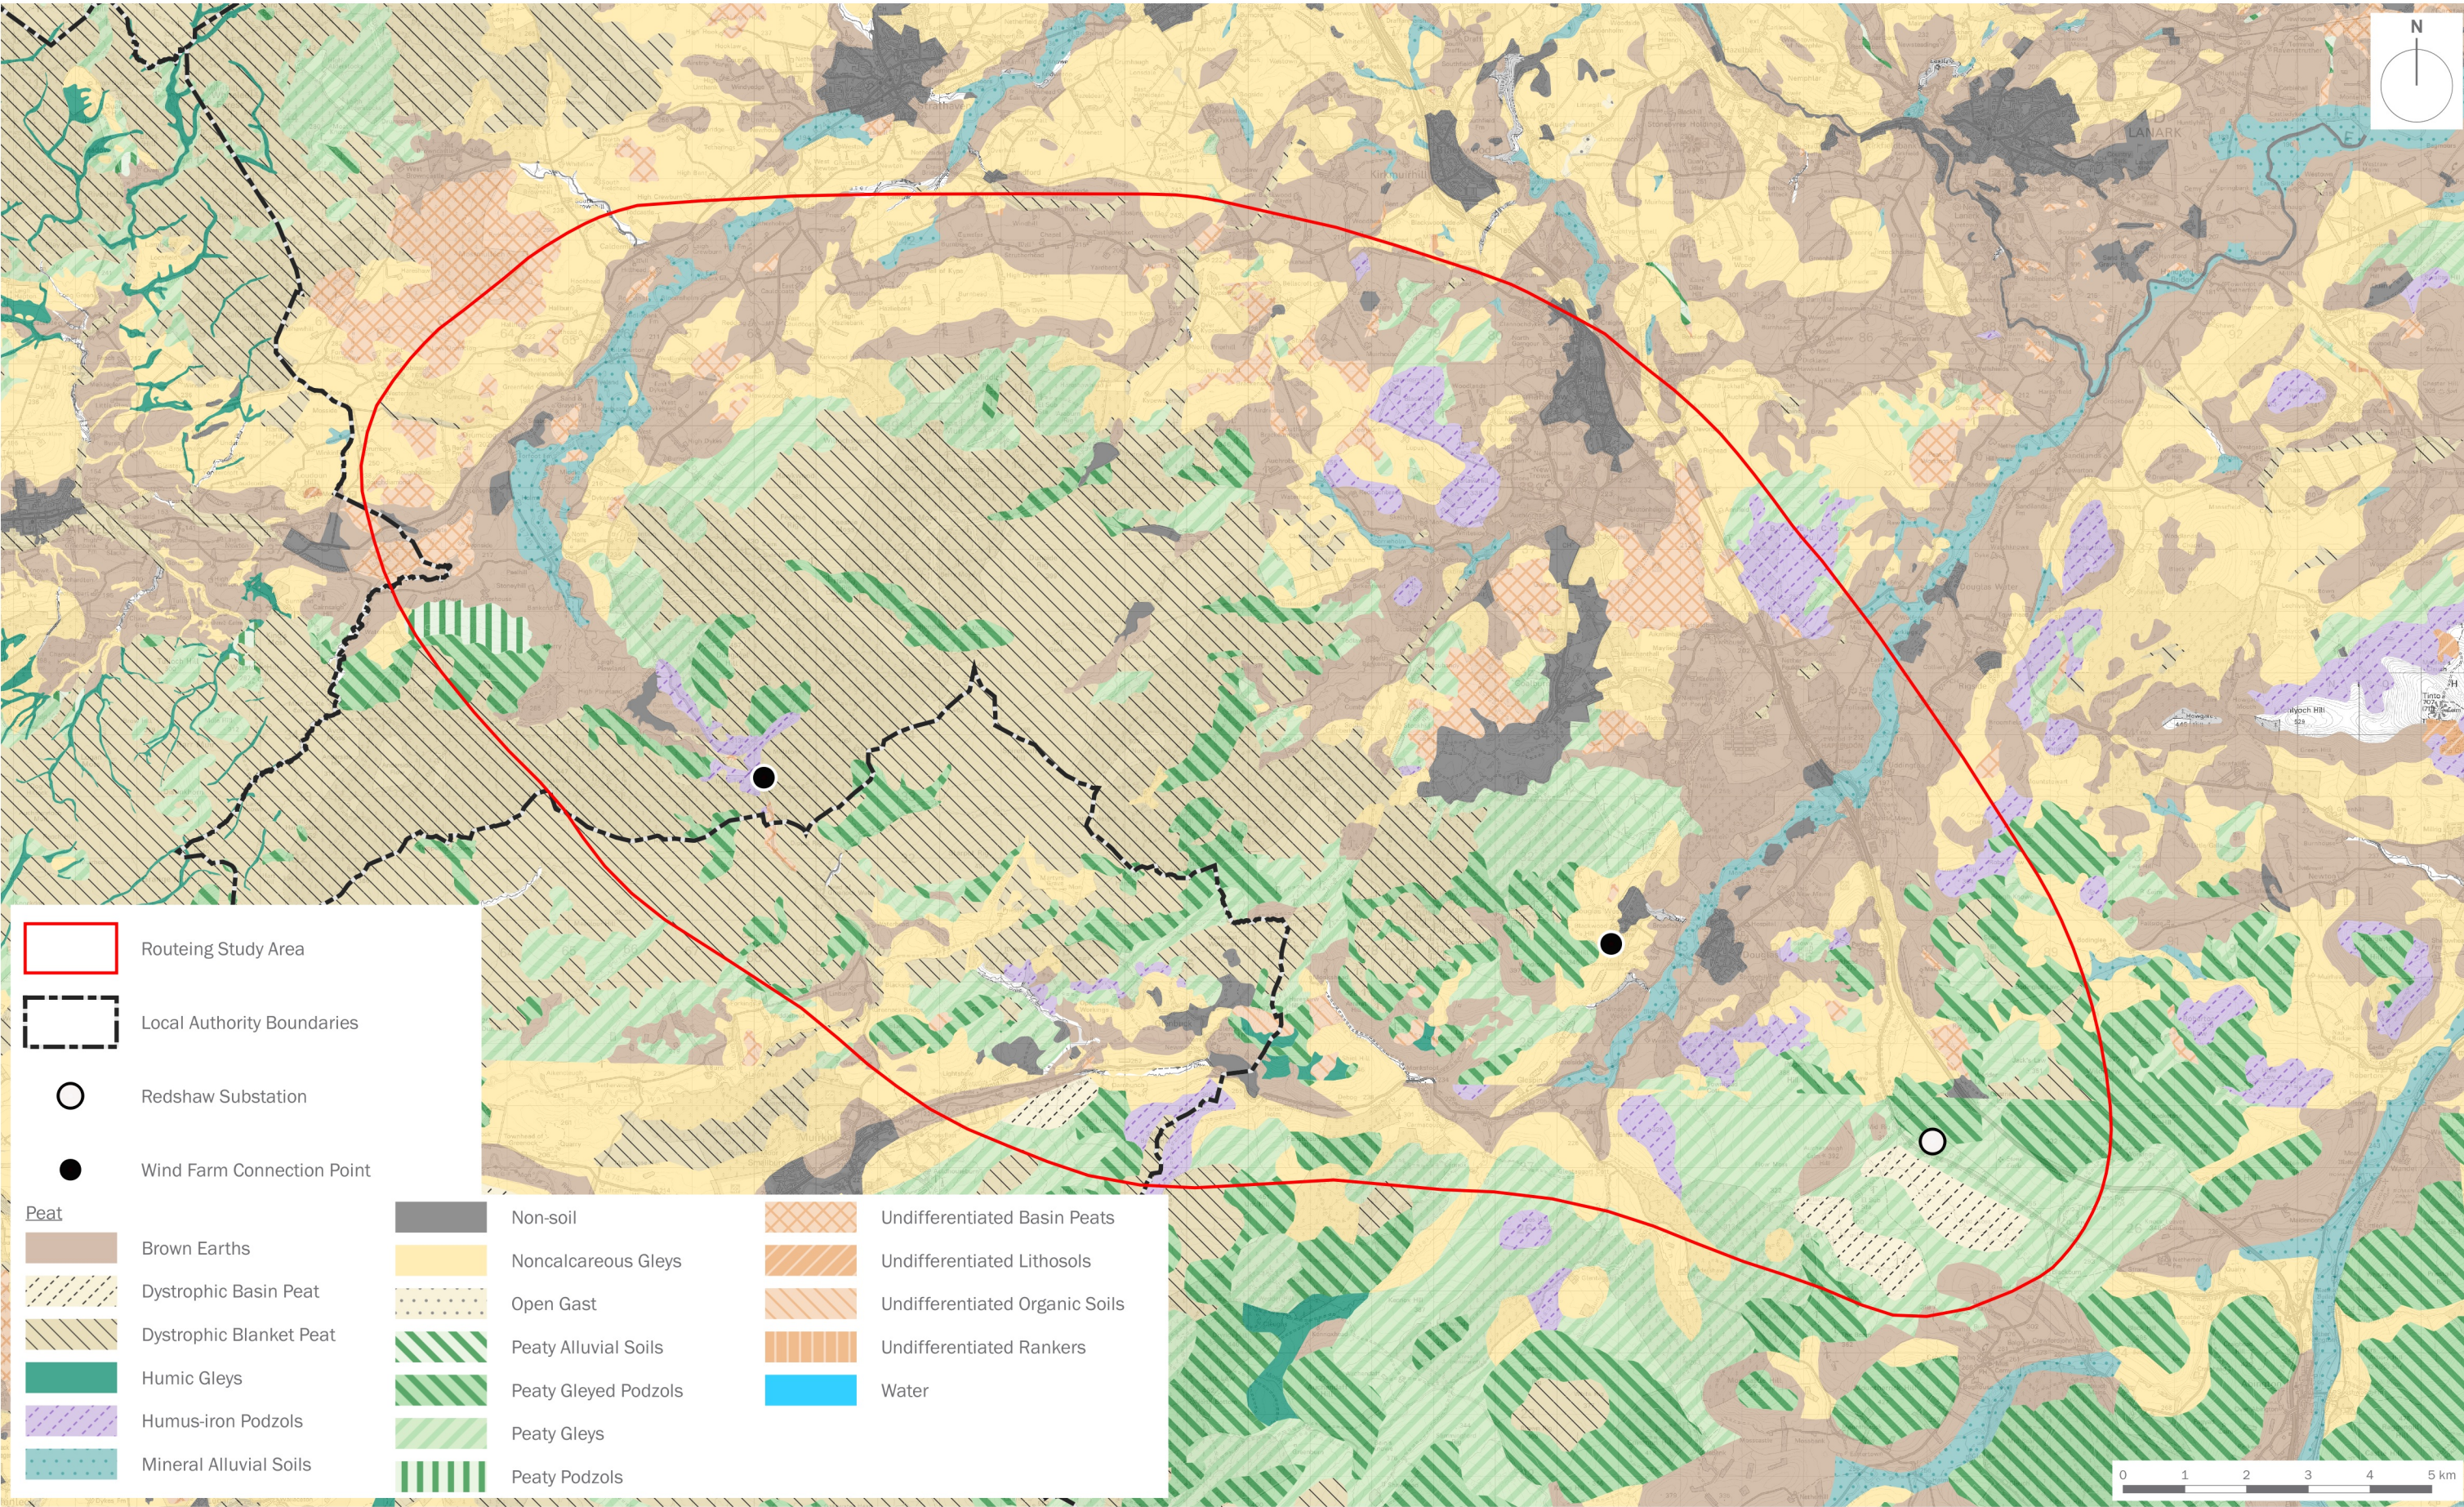

purpose of issue **ROUTING CONSULTATION**

b	Updated study area	04/04/2025	DJo
a	Updated study area	21/08/2024	RBa
-	Original	09/07/2024	VMS
rev	description	date	by

date
drawing number
scale
drawn by
checked
QA

04 APRIL 2025
edp8565_d011b
1:100,000 @ A3
VMS
MWi
DJo

client
SP Energy Networks

project title
Redshaw to Hagshaw Tee to Bankend Rig III Collector Substation Overhead Line Grid Connection

drawing title
Environmental Constraints Peat