


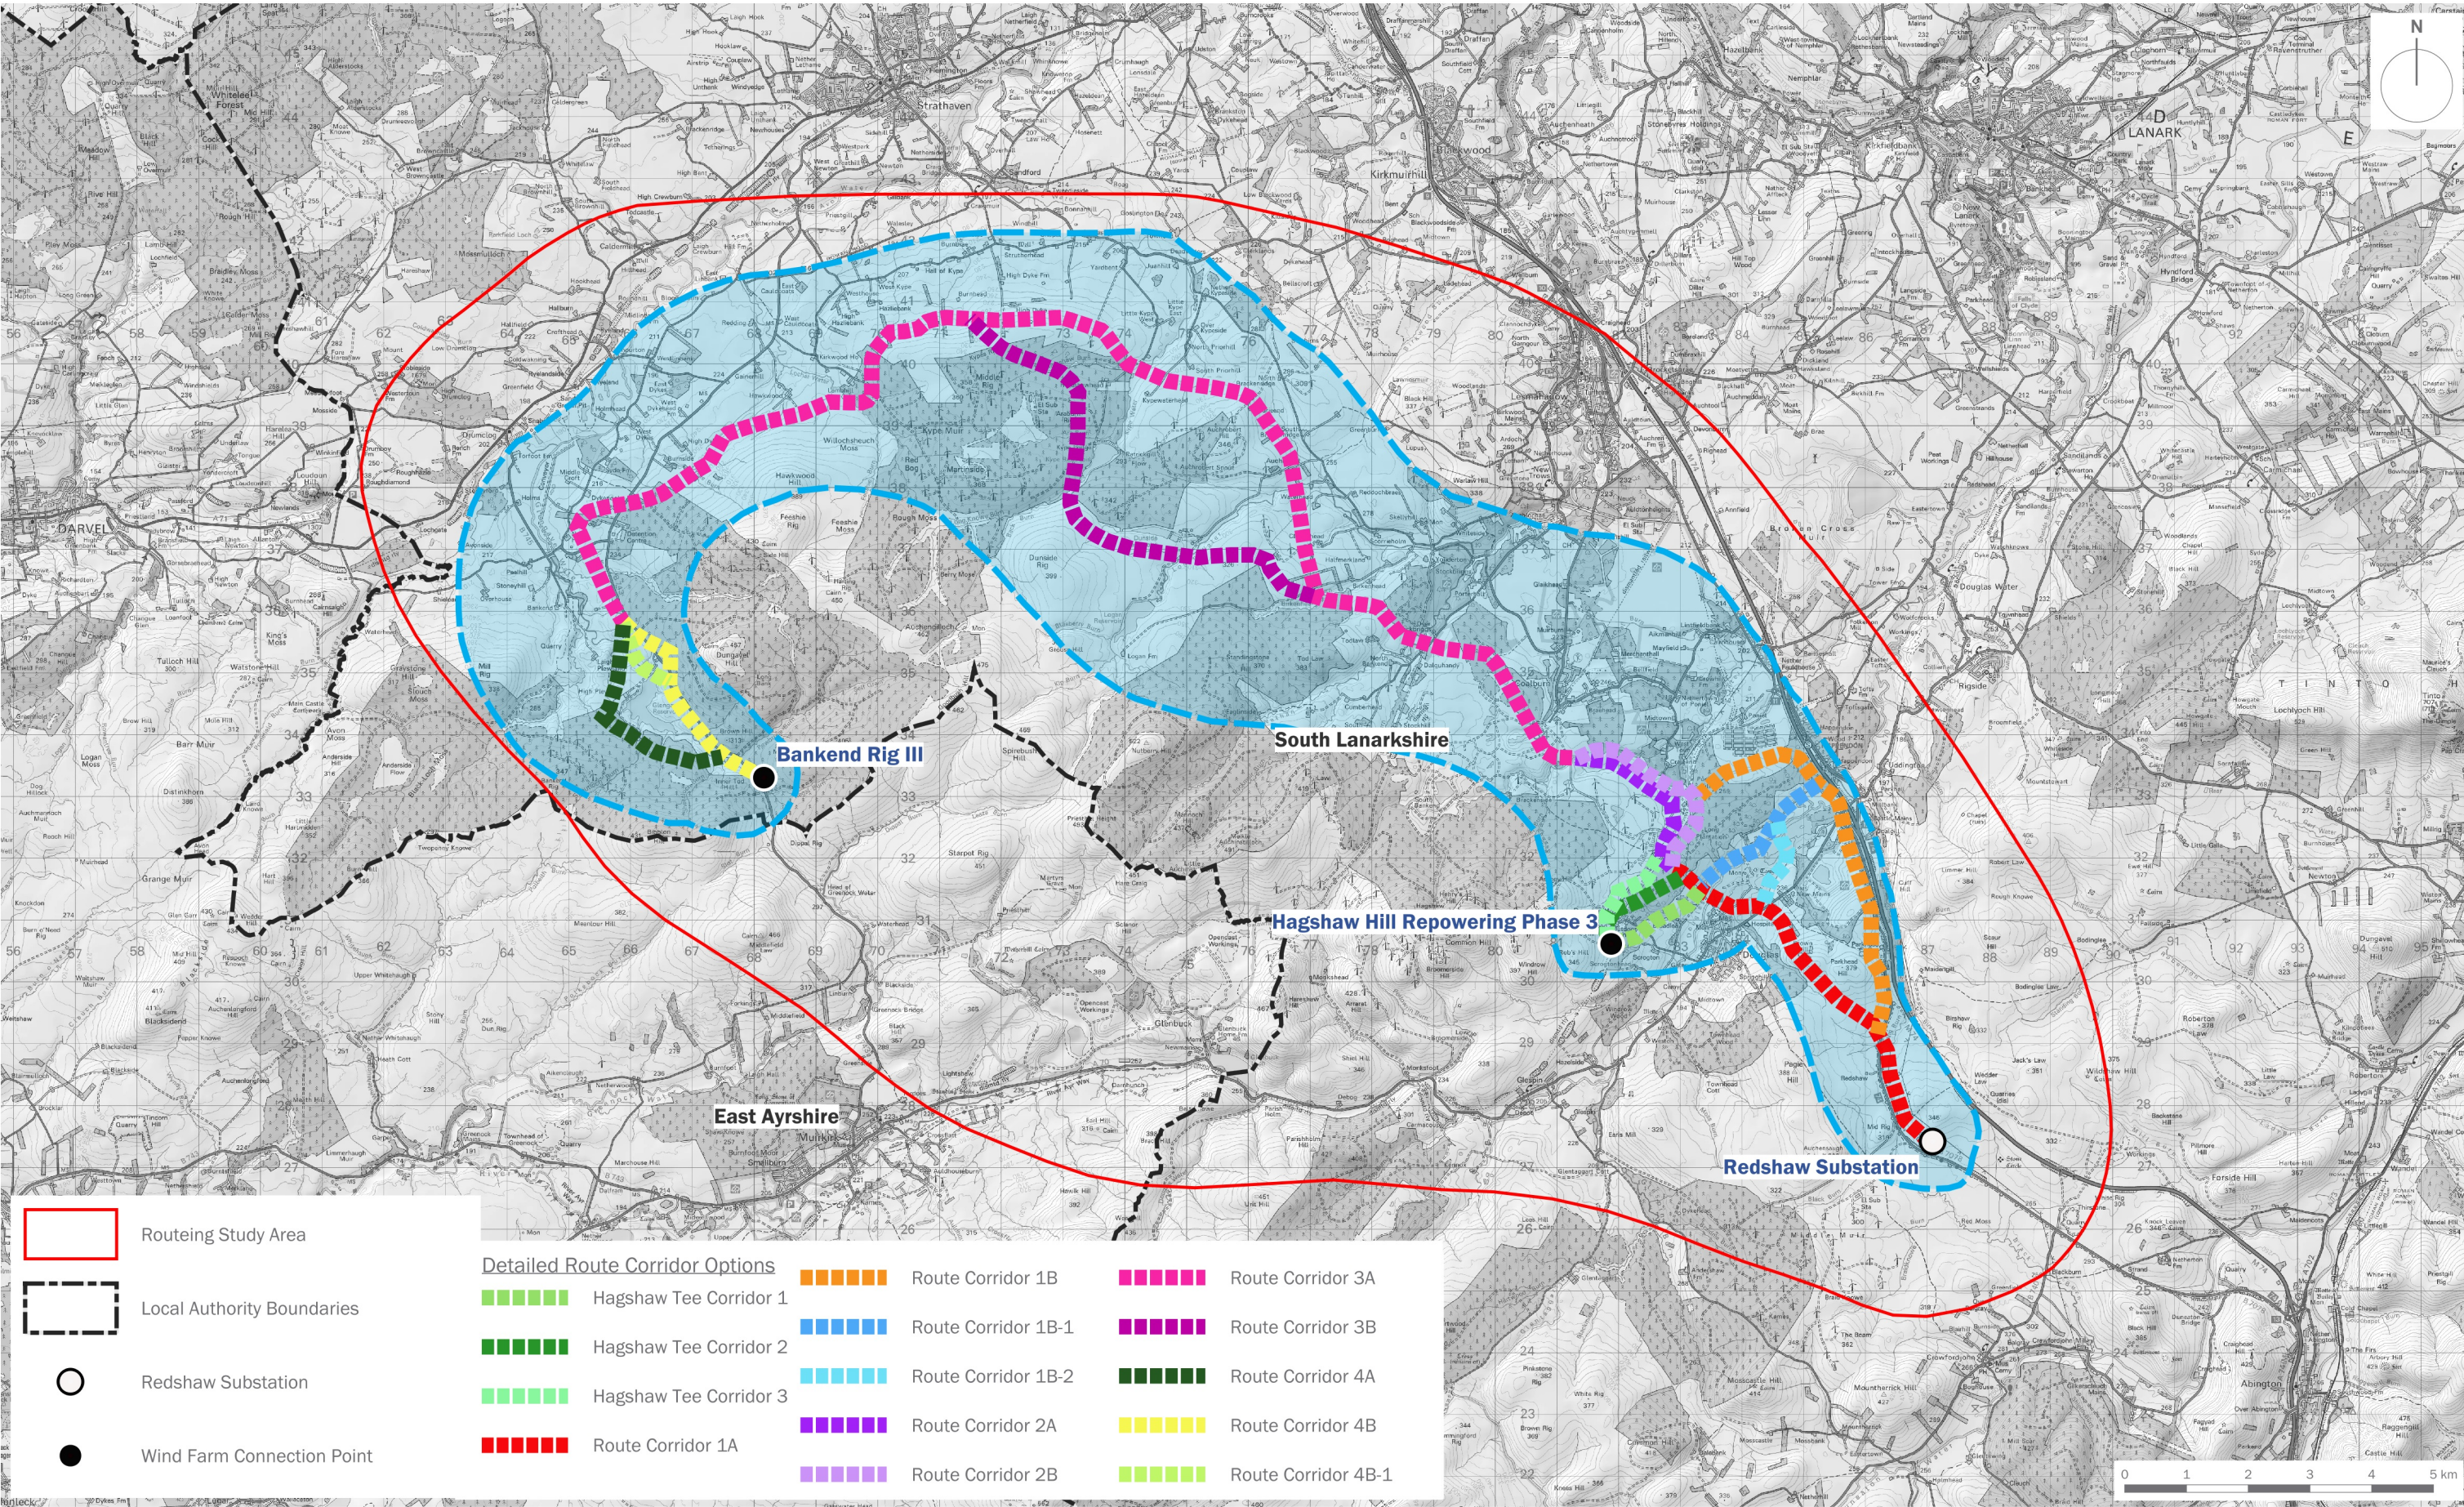

purpose of issue **ROUTING CONSULTATION**

a	Updated study area	04/04/2025	DJo
-	Original	05/03/2025	CMY
rev	description	date	by

date
drawing number
scale
drawn by
checked
QA

04 APRIL 2025
edp8565_d016a
1:100,000 @ A3
CMY
LMA
DJo

client
SP Energy Networks

project title
Redshaw to Hagshaw Tee to Bankend Rig III Collector Substation Overhead Line Grid Connection

drawing title
Detailed Route Options