


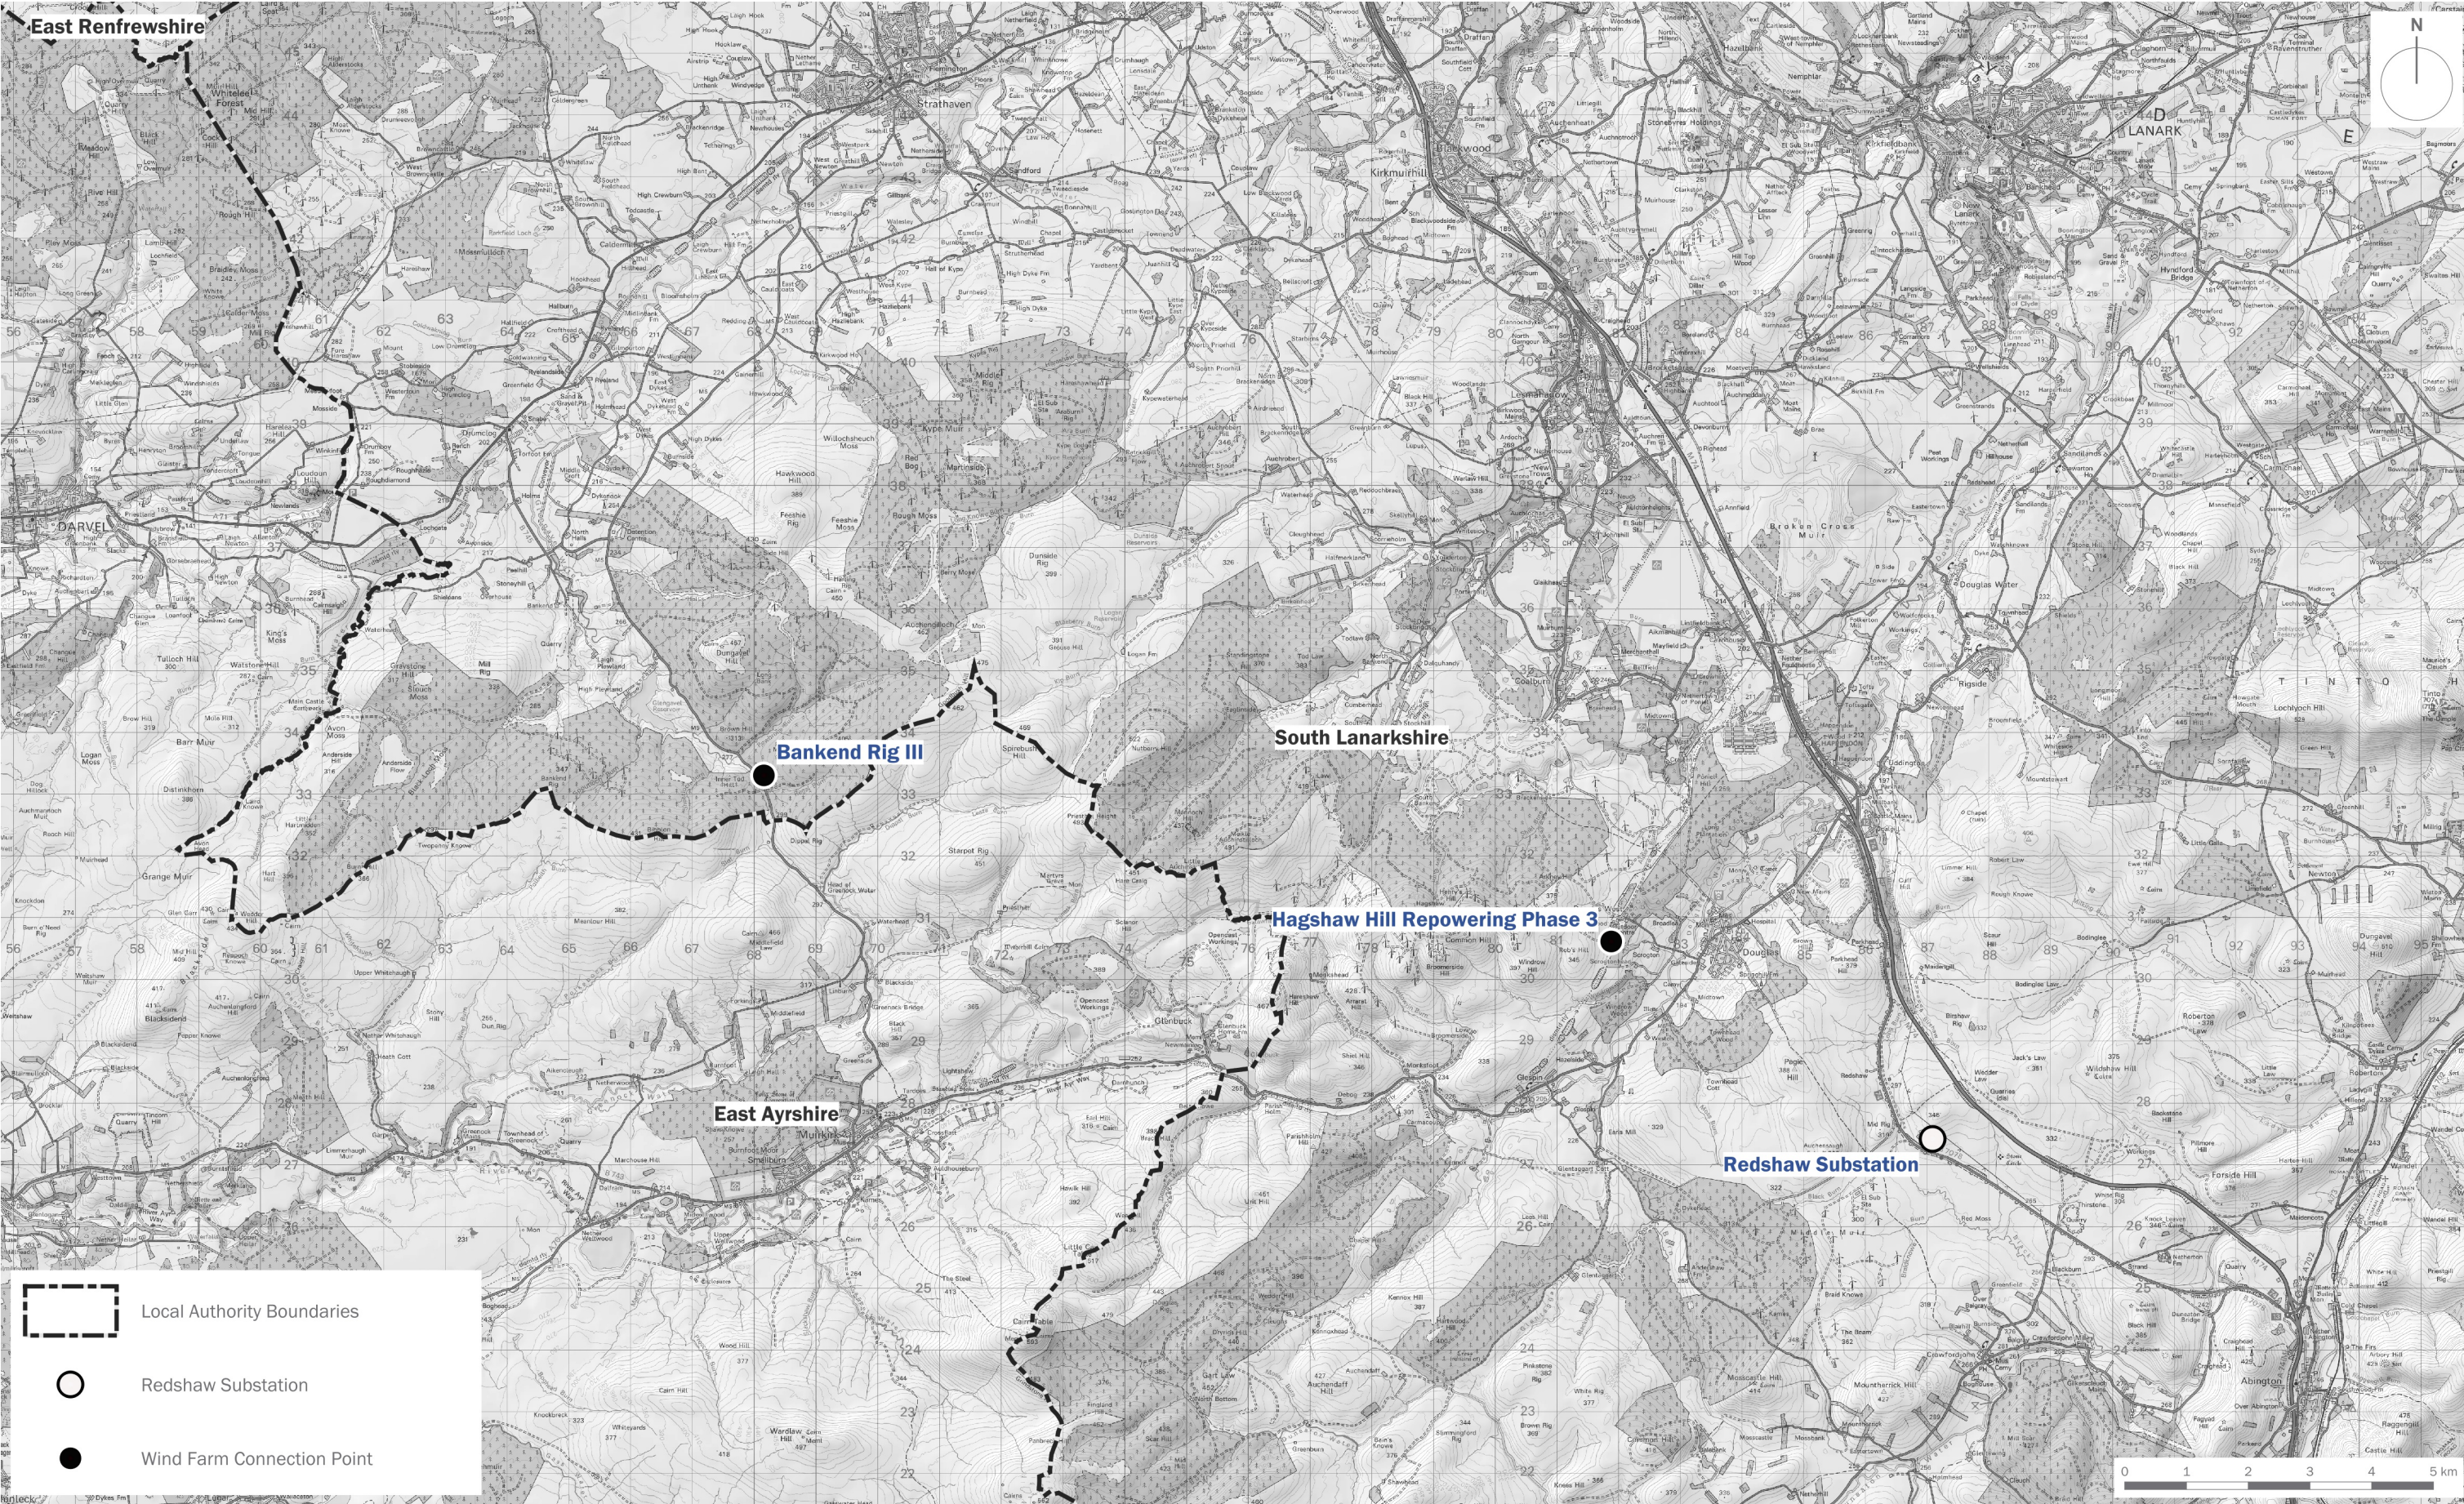

purpose of issue **ROUTING CONSULTATION**

b	QA	04/04/2025	DJo
a	Addition of corridor options	21/08/2024	RBa
-	Original	21/05/2024	VMS
rev	description	date	by

date
drawing number
scale
drawn by
checked
QA

04 APRIL 2025
edp8565_d002b
1:100,000 @ A3
VMS
MWi
DJo

client
SP Energy Networks

project title
Redshaw to Hagshaw Tee to Bankend Rig III Collector Substation Overhead Line Grid Connection

drawing title
Key Elements of the Grid Connection