




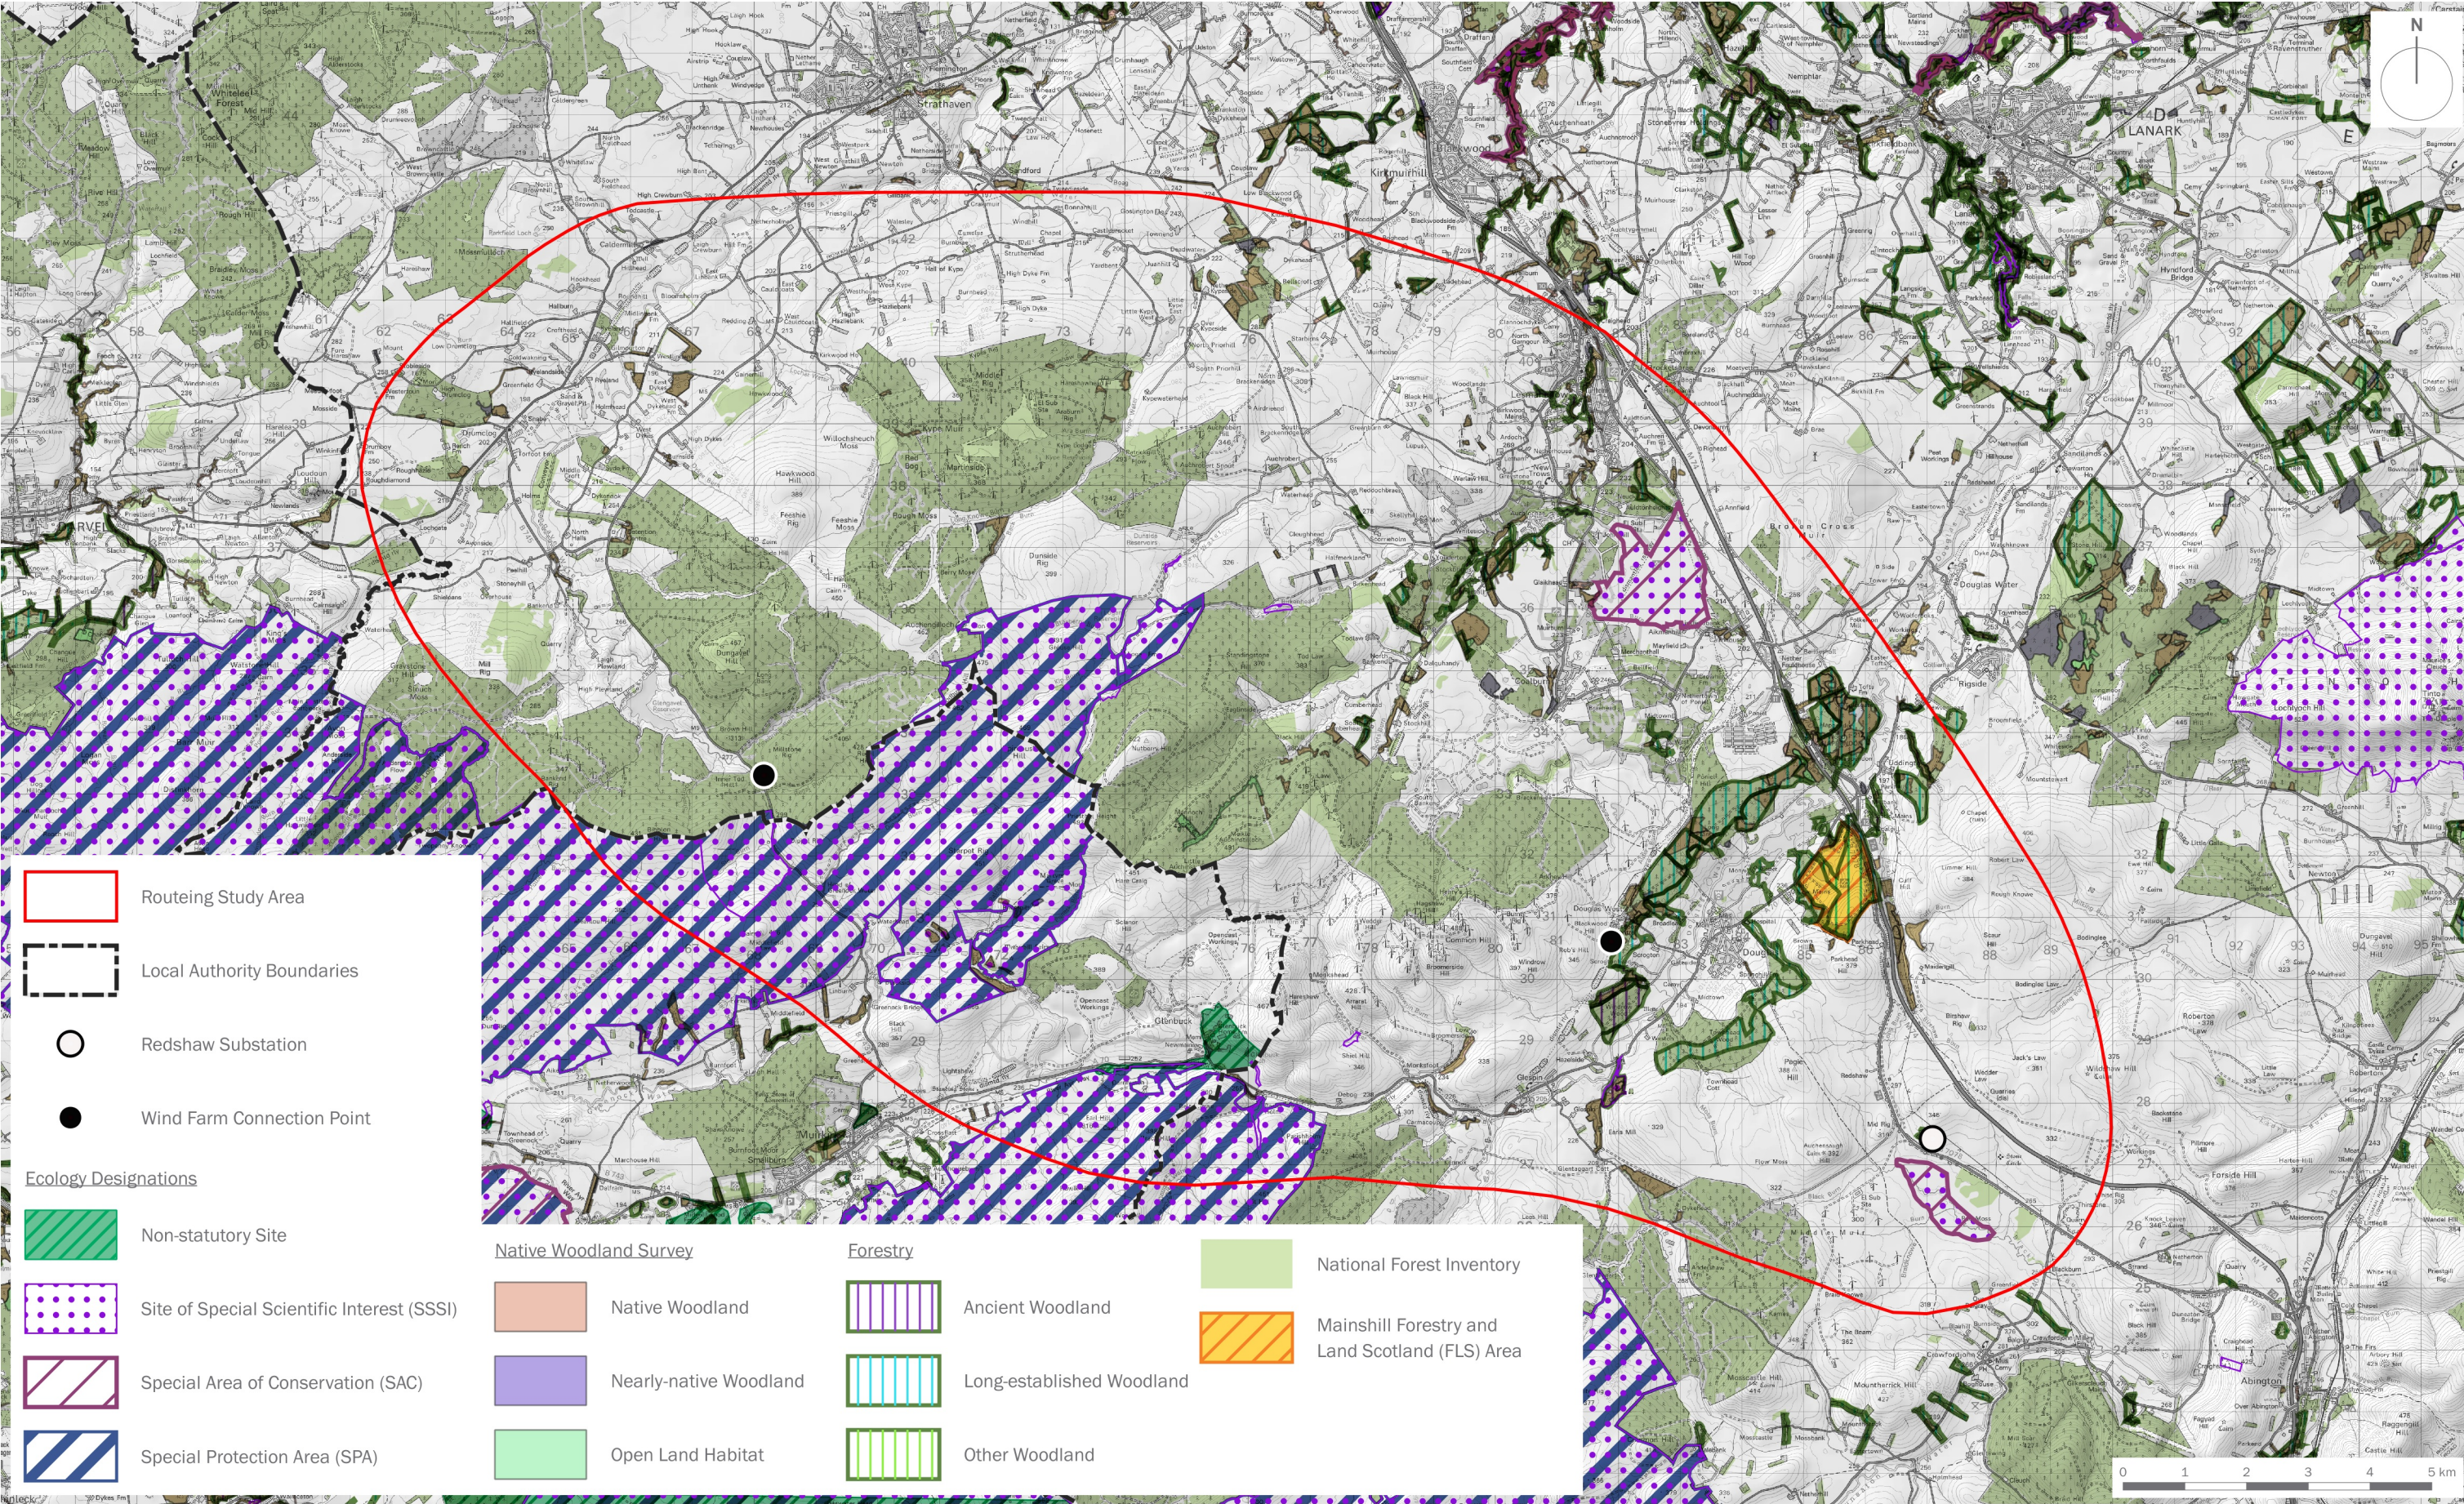

purpose of issue ROUTING CONSULTATION		
b	Updated study area	04/04/2025 DJo
a	Updated study area	21/08/2024 RBa
-	Original	09/07/2024 VMS
rev	description	date by

date	04 APRIL 2025
drawing number	edp8565_d010b
scale	1:100,000 @ A3
drawn by	VMS
checked	MWi
QA	DJo

client
SP Energy Networks

project title
Redshaw to Hagshaw Tee to Bankend Rig III Collector Substation Overhead Line Grid Connection

drawing title
Environmental Constraints Ecology and Forestry