


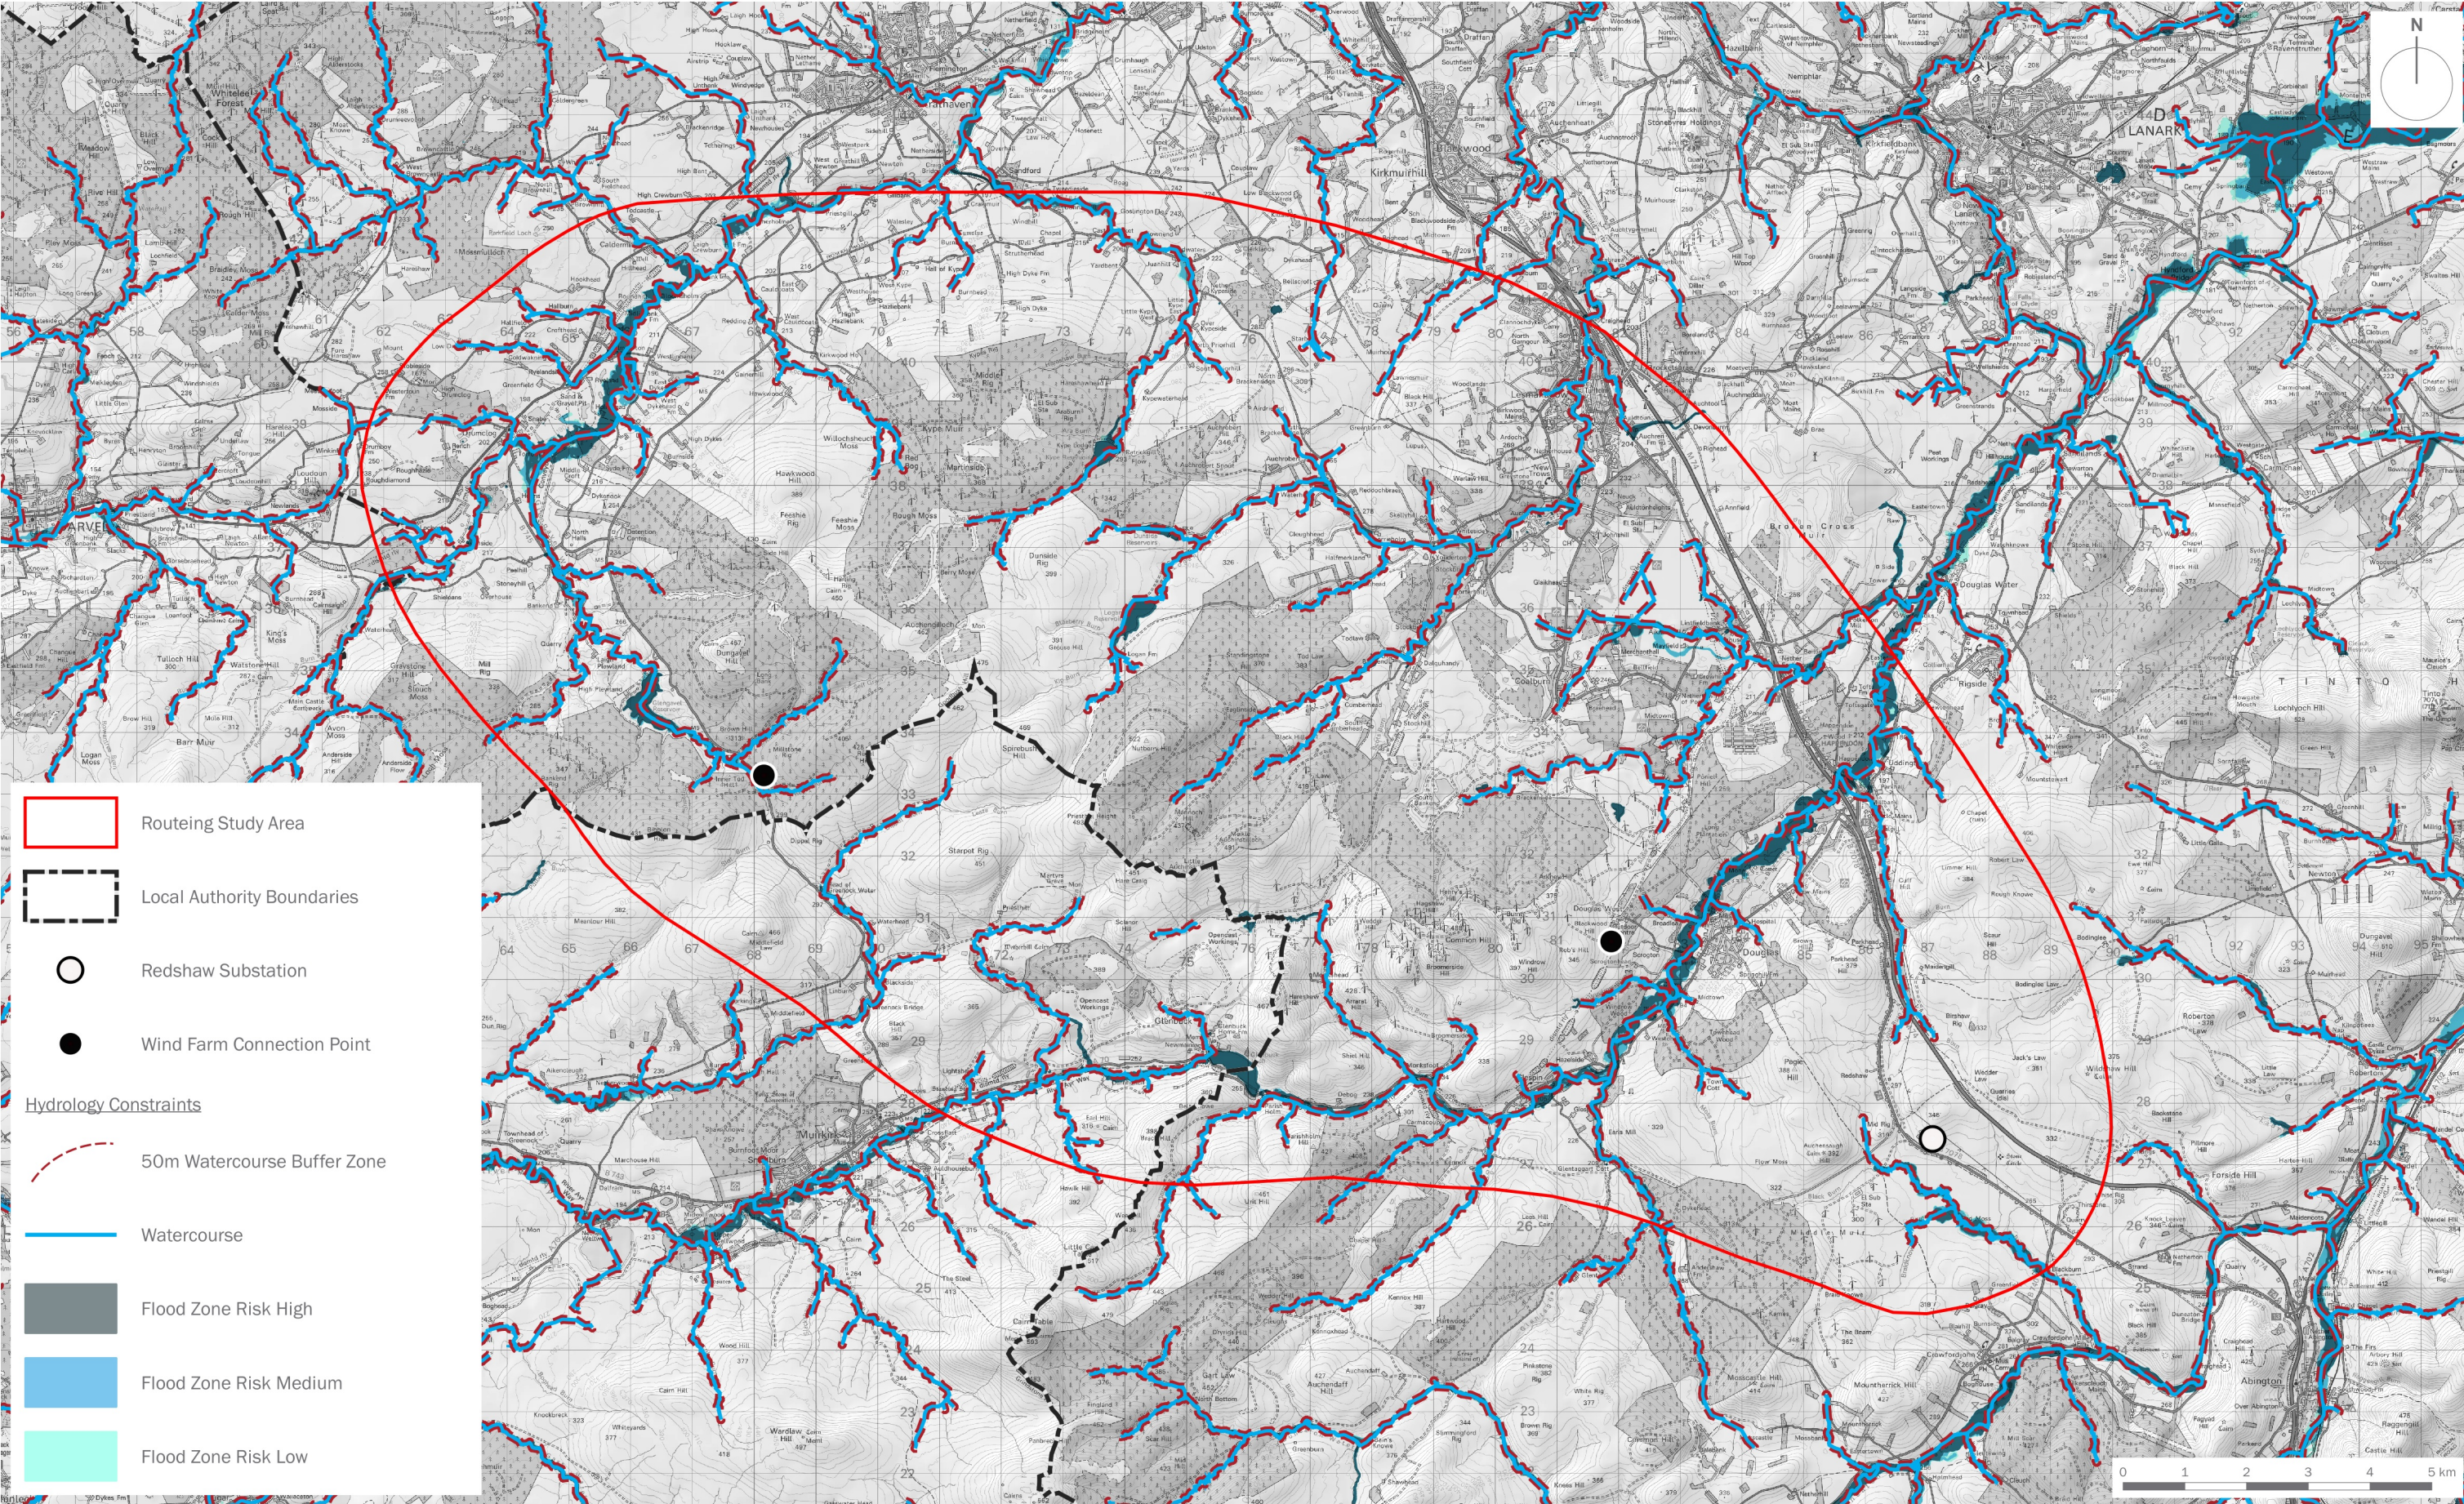

purpose of issue **ROUTING CONSULTATION**

b	Updated study area	04/04/2025	DJo
a	Updated study area	21/08/2024	RBa
-	Original	09/07/2024	VMS
rev	description	date	by

date	04 APRIL 2025
drawing number	edp8565_d009b
scale	1:100,000 @ A3
drawn by	VMS
checked	MWi
QA	DJo

client	SP Energy Networks
project title	Redshaw to Hagshaw Tee to Bankend Rig III Collector Substation Overhead Line Grid Connection
drawing title	Environmental Constraints Hydrology