

**PROJECT**  
Cross Border Connection -  
Gala North Substation to Border

**CLIENT**  
SP Energy Networks

**KEY**  
Study Area  
Potential Substation Site  
Route Option Section  
A  
B  
C  
D


**TITLE**  
Figure 14  
Route Options and Substation Sites

**REFERENCE**  
GH\_20240822\_RS\_14\_v1

**SHEET NUMBER**  
1 of 1  
**DATE**  
22/08/24

Project Management Initials: DR Designer: LC Checked: DF Approved: DR

Scale @ A3 1:300,000

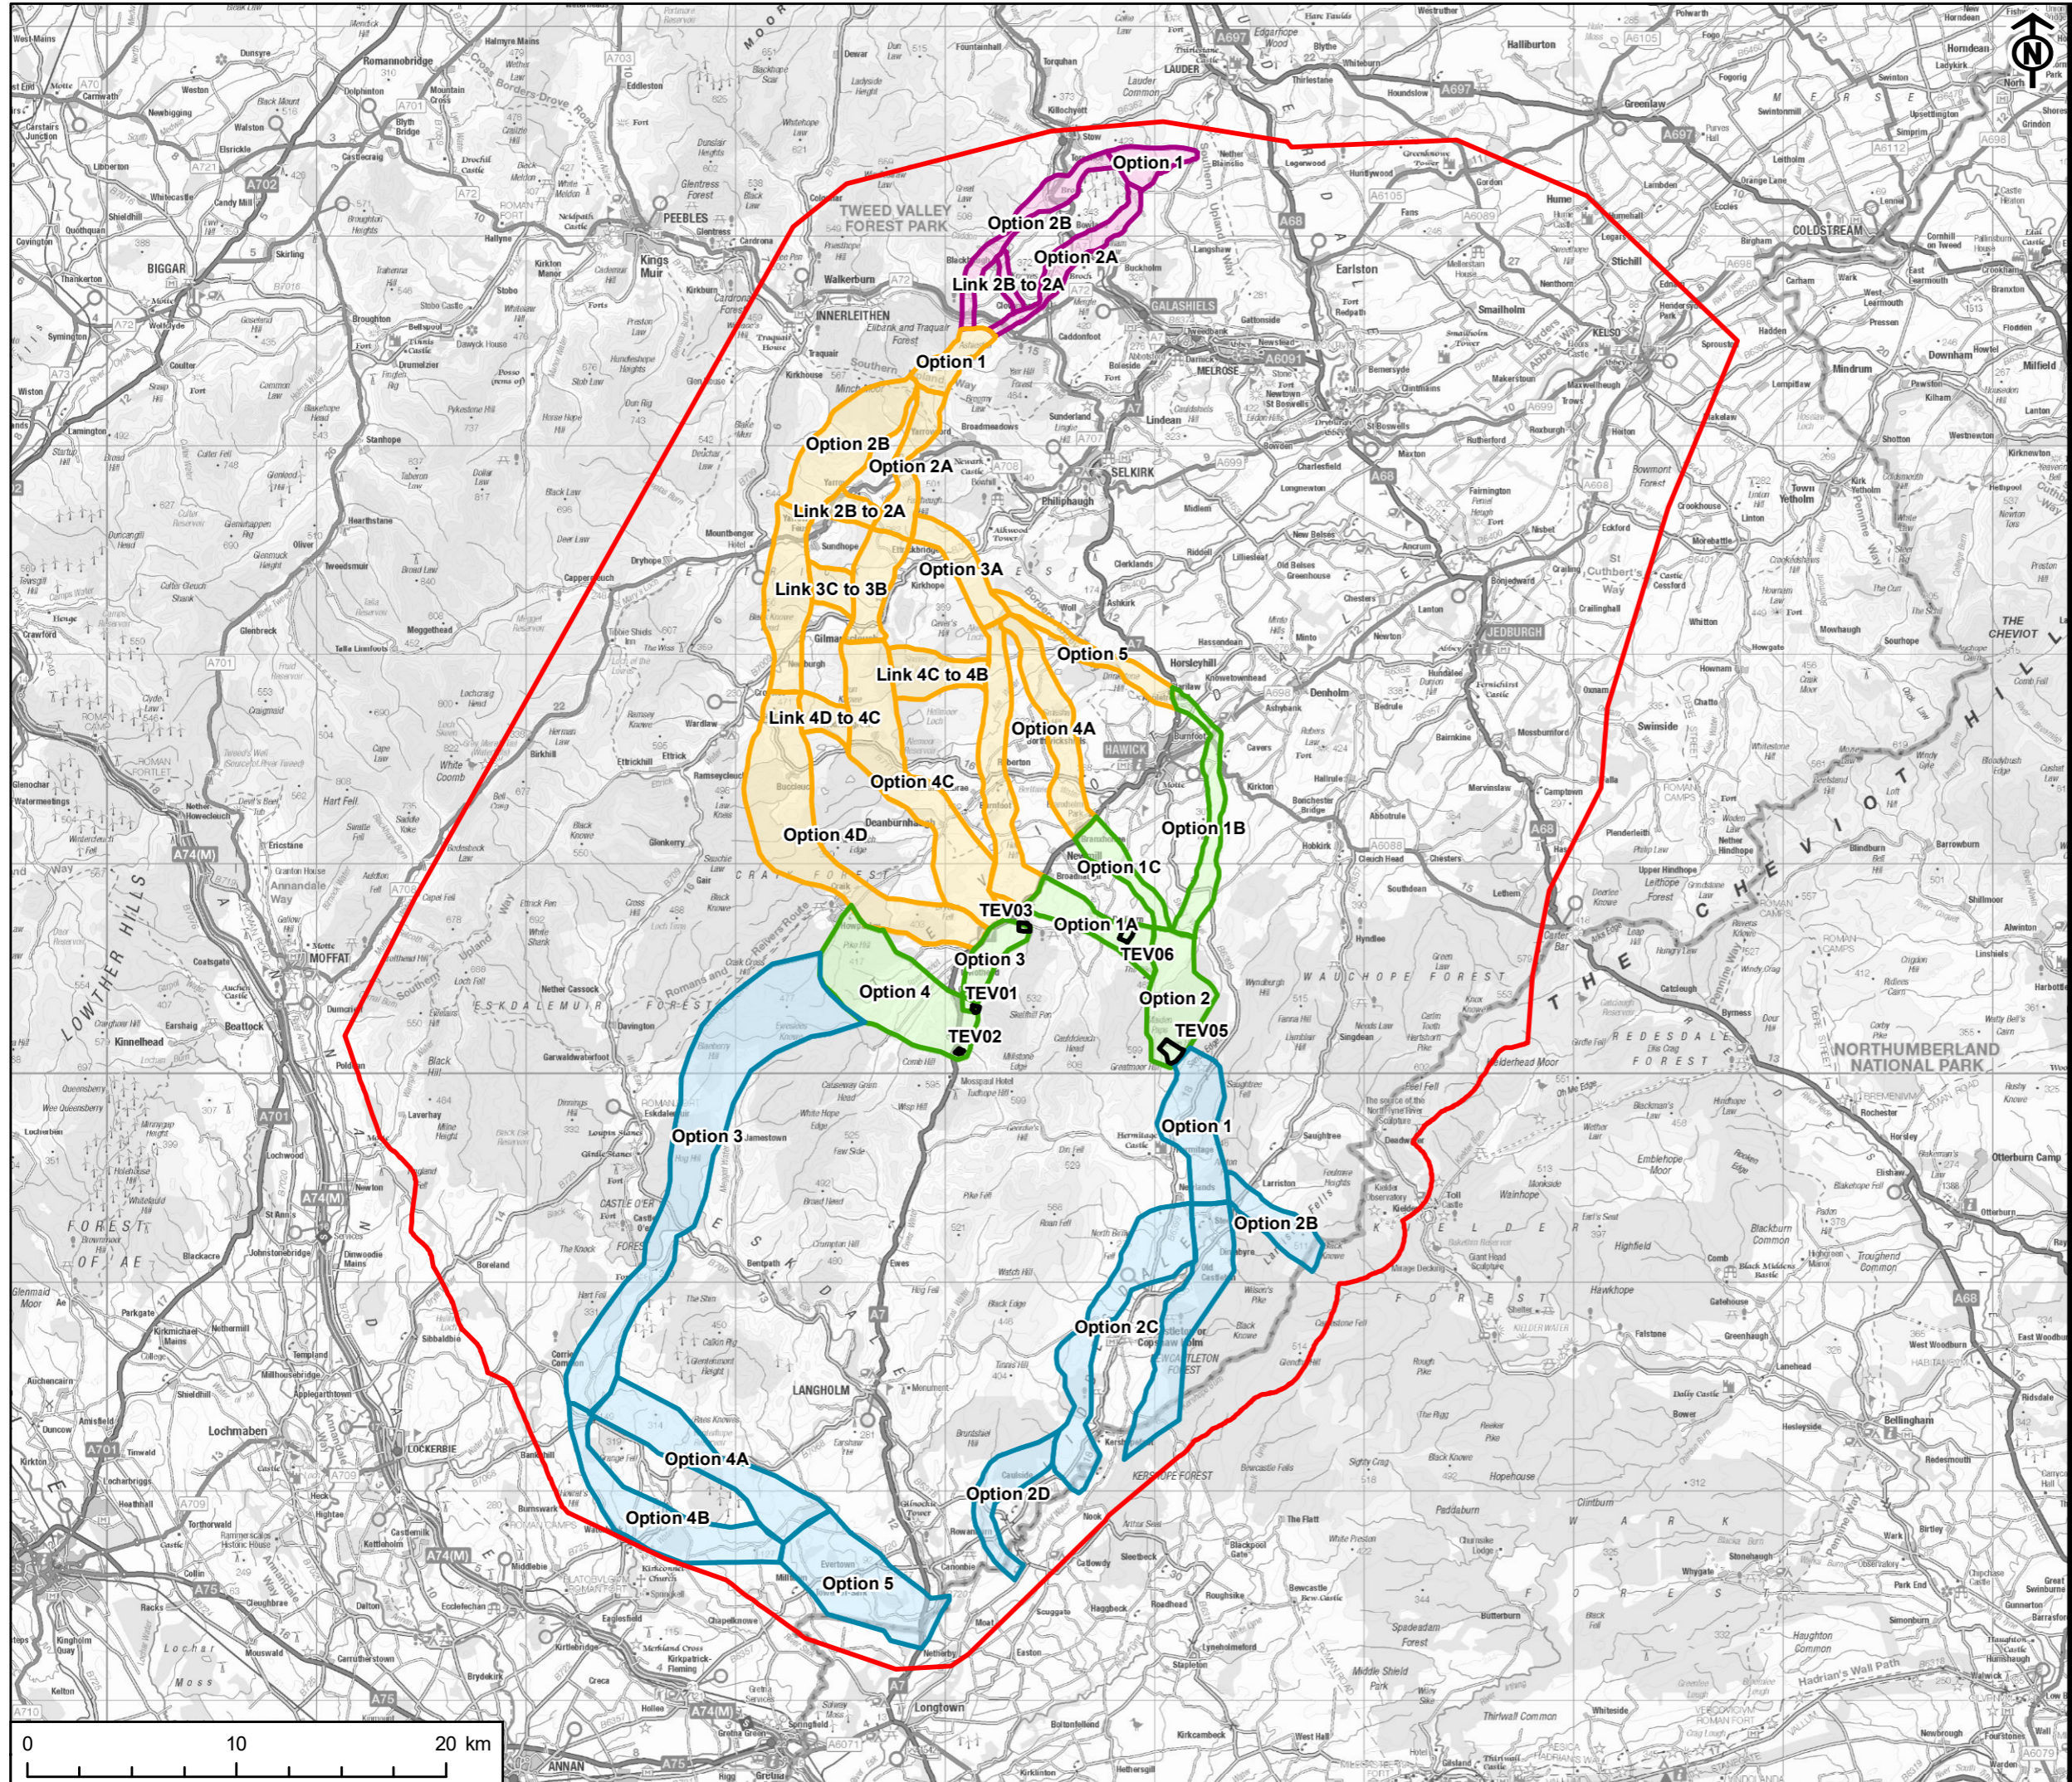

This drawing has been produced for the use of AECOM's client. It may not be used, modified or relied upon by third parties, except as required by law. AECOM accepts no responsibility and denies any liability whatsoever to any party that uses or relies upon this drawing without AECOM's express written consent. All dimensions are indicative and in metres unless otherwise noted. Do not scale this document.