


PROJECT
Gala North Substation

CLIENT
SP Energy Networks

KEY
Site Boundary

Project Management Initials: DR Designer: LC Checked: DF Approved: DR

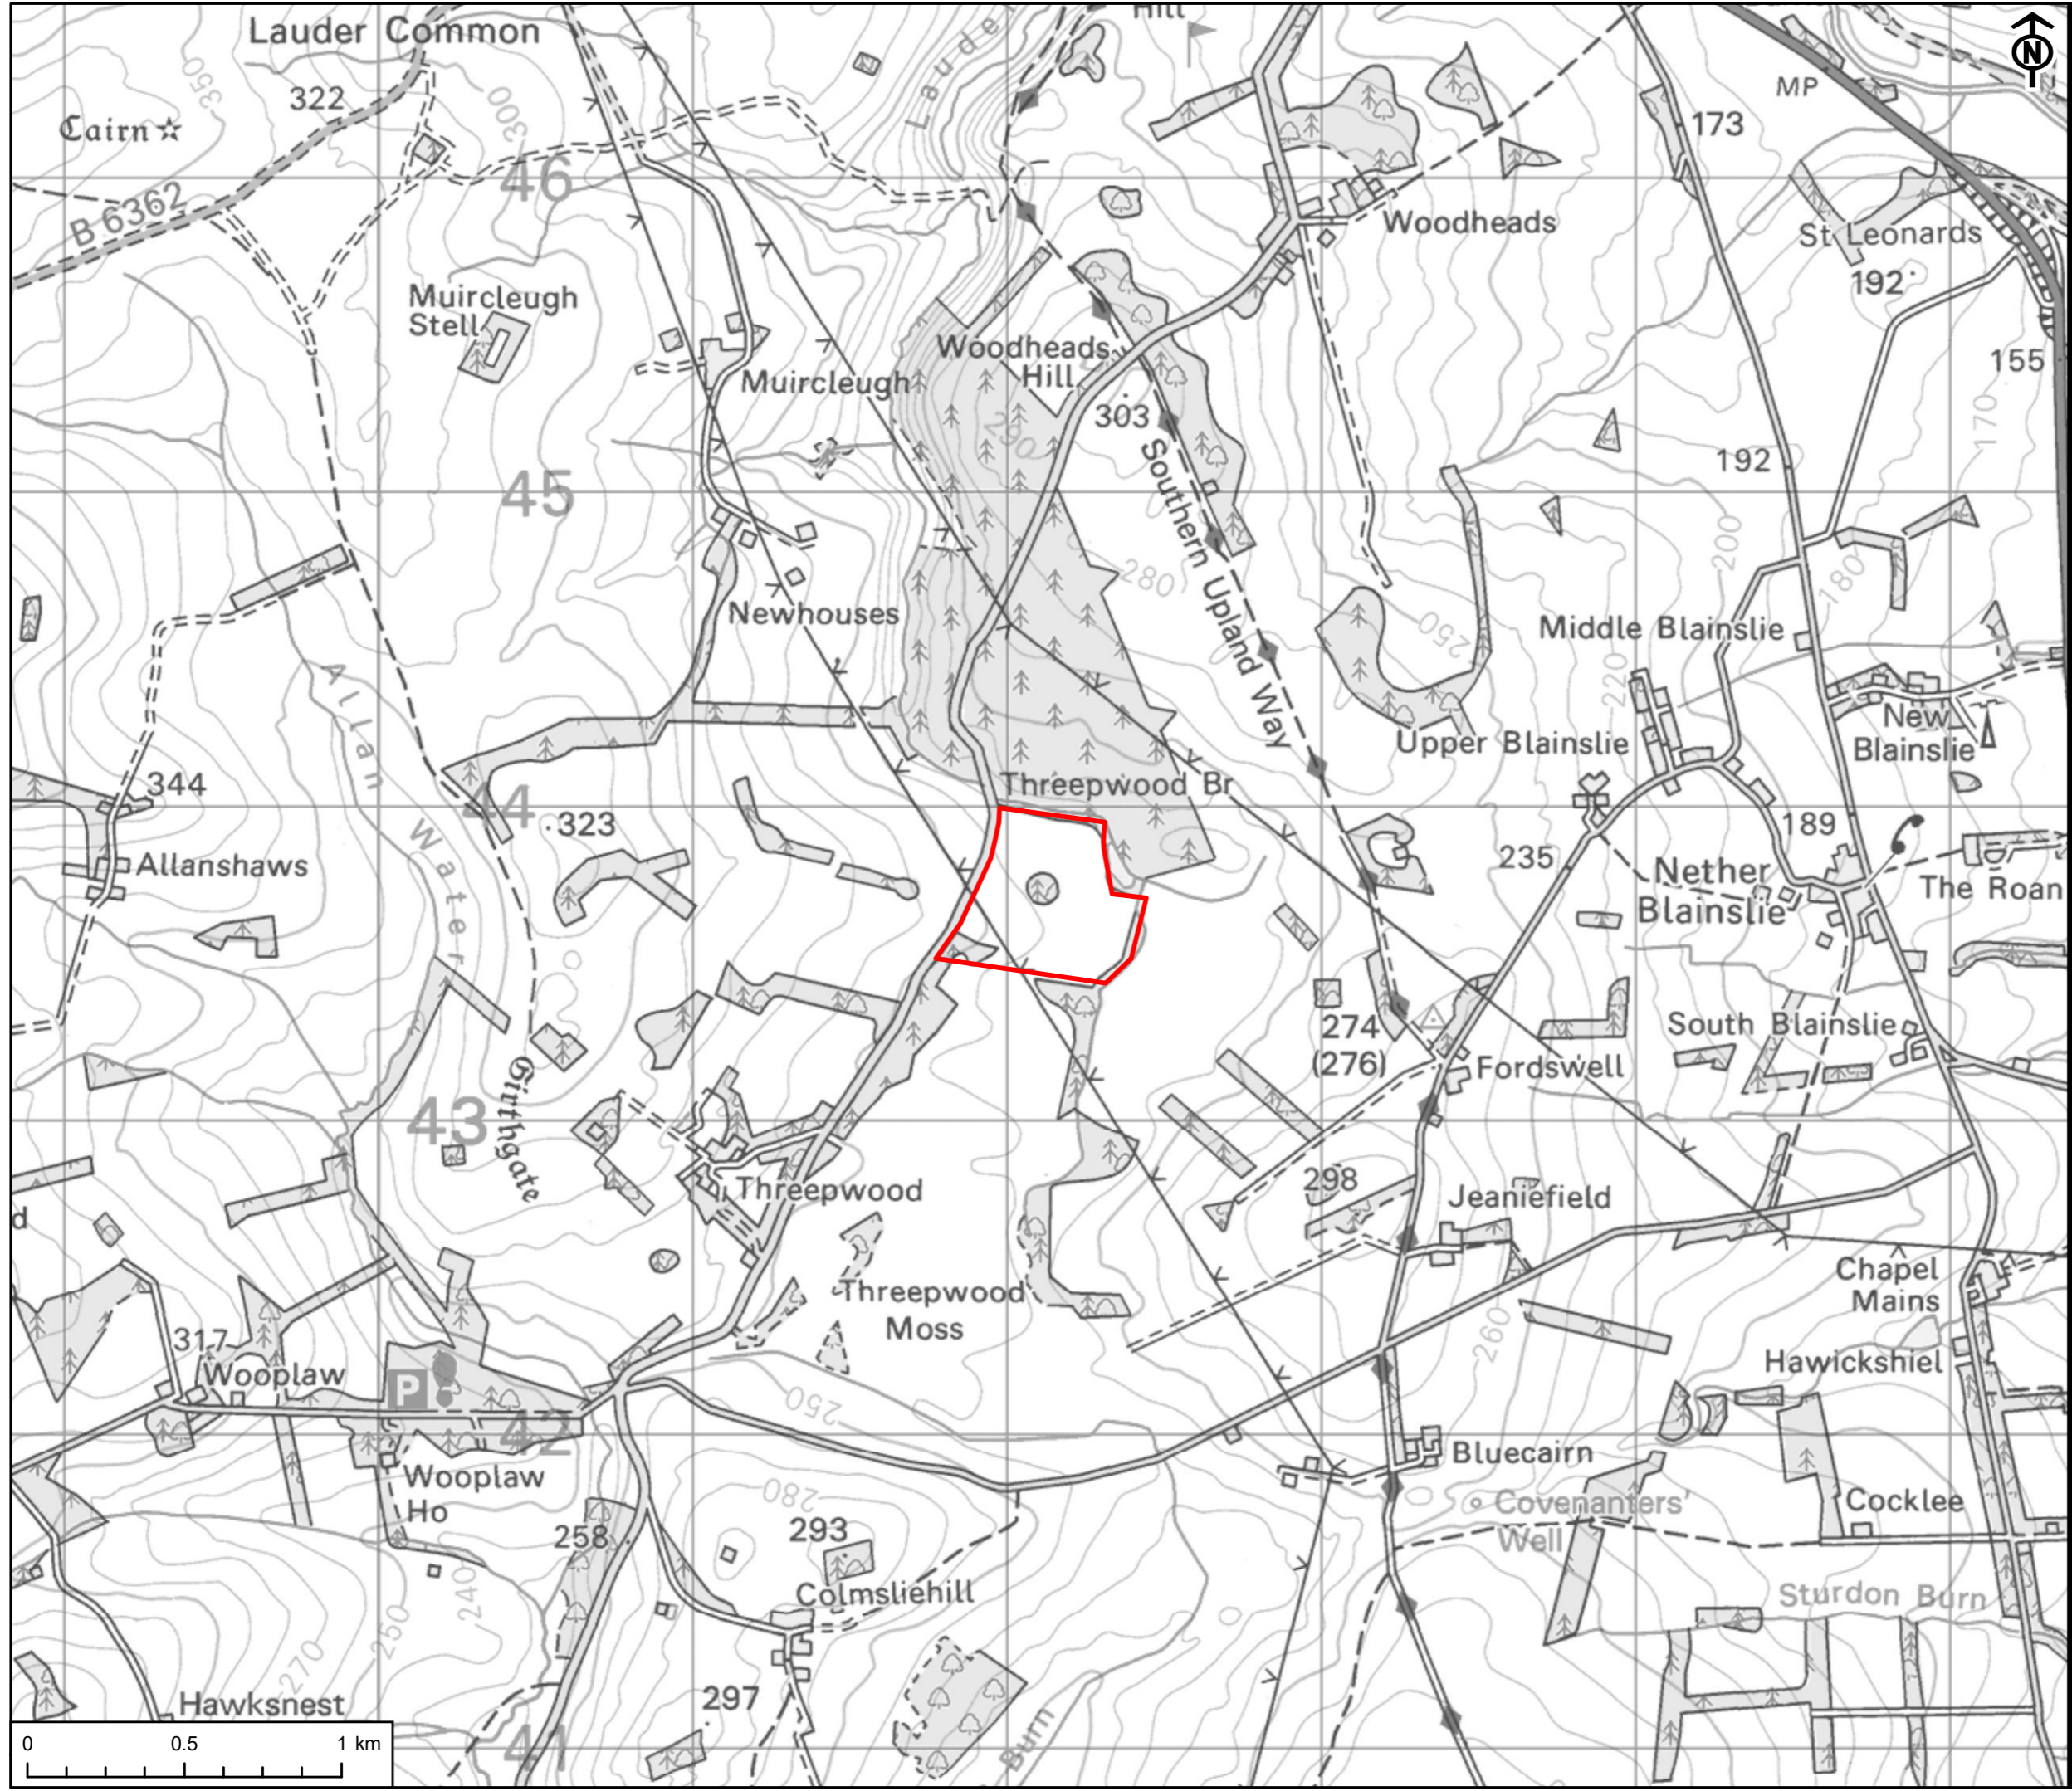

This drawing has been produced for the use of AECOM's client. It may not be used, modified or relied upon by third parties, except as agreed by AECOM or as required by law. AECOM accepts no responsibility, and denies any liability whatsoever, to any party that uses or relies upon this drawing without AECOM's express written consent. All dimensions are indicative and in metres unless otherwise noted. Do not scale this document.

TITLE
Site Boundary Plan

REFERENCE
GNS_20240416_NA_1_v1

SHEET NUMBER
1 of 1

DATE
16/04/24

Scale @ A3 1:20,000