


ELEVATION SHOWING EXISTING TOWER XB002

EXISTING  
TWR XB002  
L2 D90 STD HEIGHT

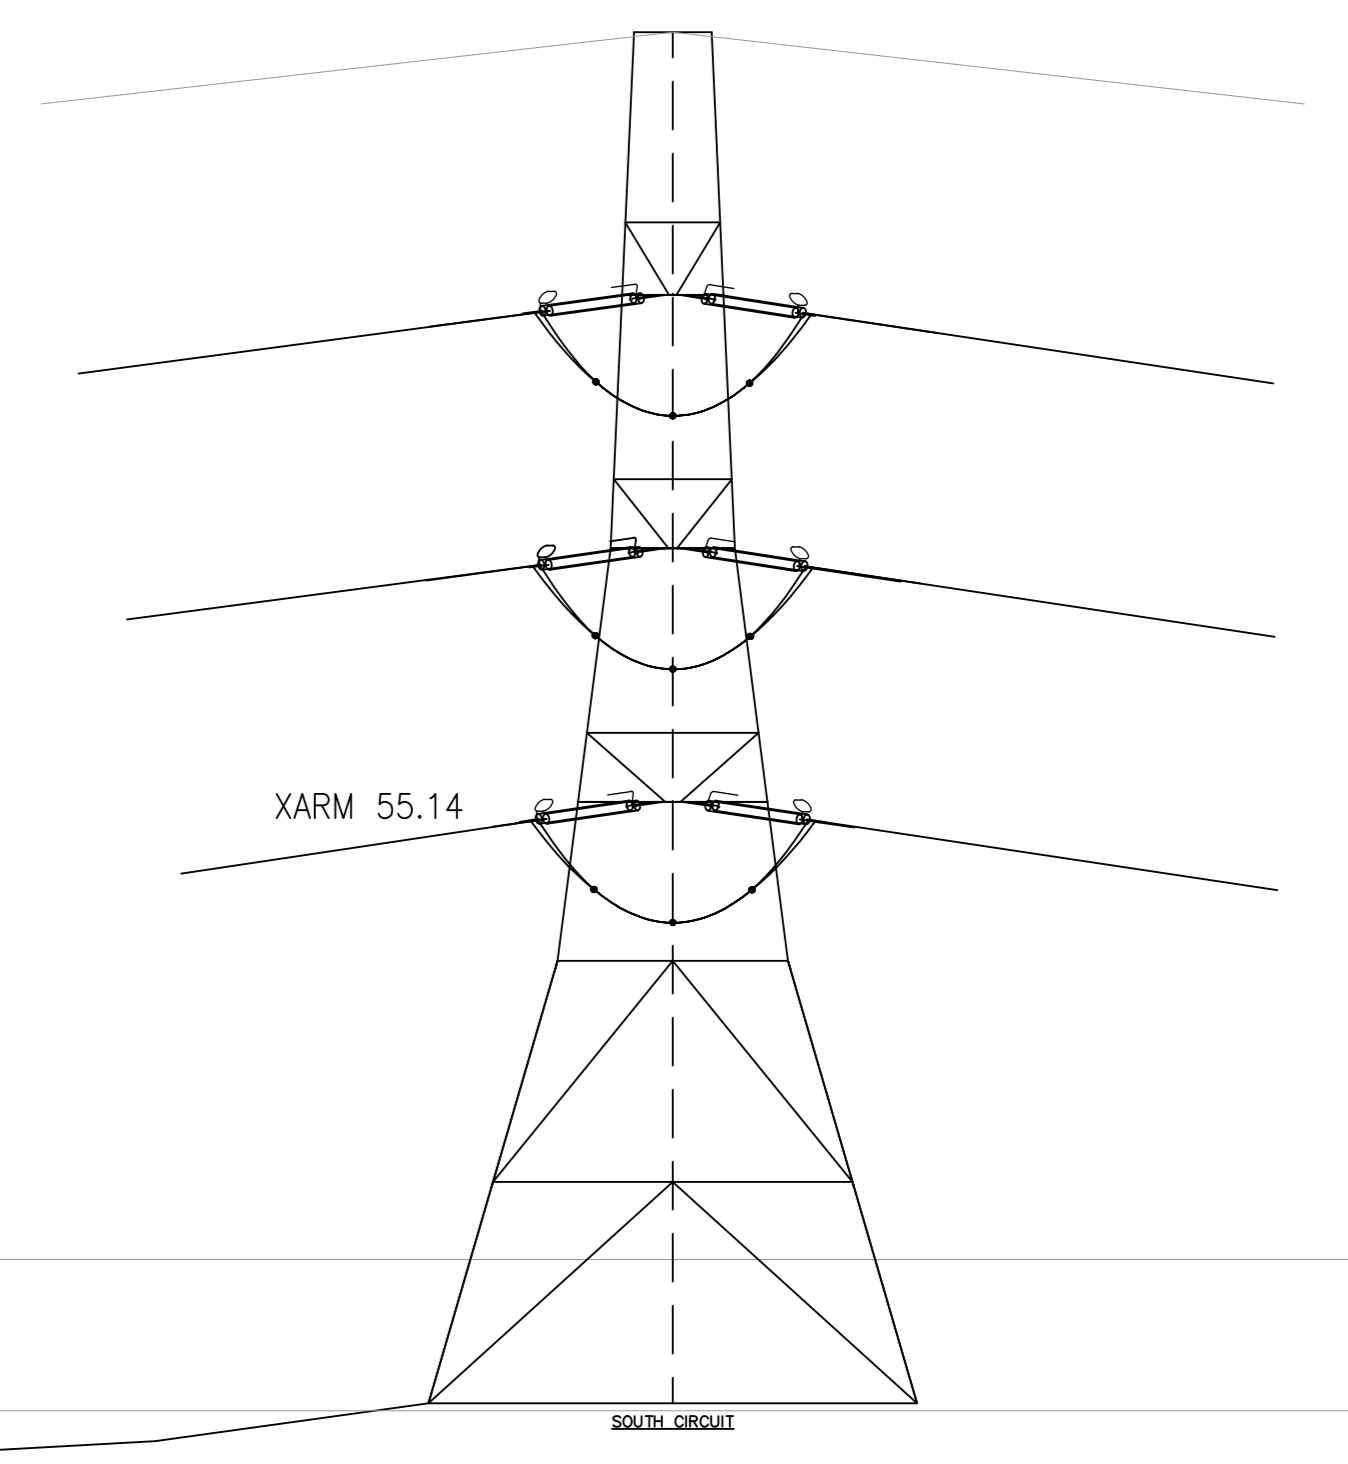

Rev	Date	Drawn	Reviewed	Approved	Description of Change
1	17/06/2022	IM	JD	BT	FIRST ISSUE
					Project: HUNTERSTON 400KV TOWER REPLACEMENTS Location: HUNTERSTON Village:
Approved Date:					Project Title: EXISTING SUBSTATION AND ANGLE TOWER ELEVATION
Drawn: IM Revis: JD Appr: BT					Orig. No.: SP4160972 Sheet No.: 1 Scale: 1:250 Rev: 1 Date: 17/06/2022