




Figure 1.1: Glenmuckloch to Glenglass Reinforcement Project Location

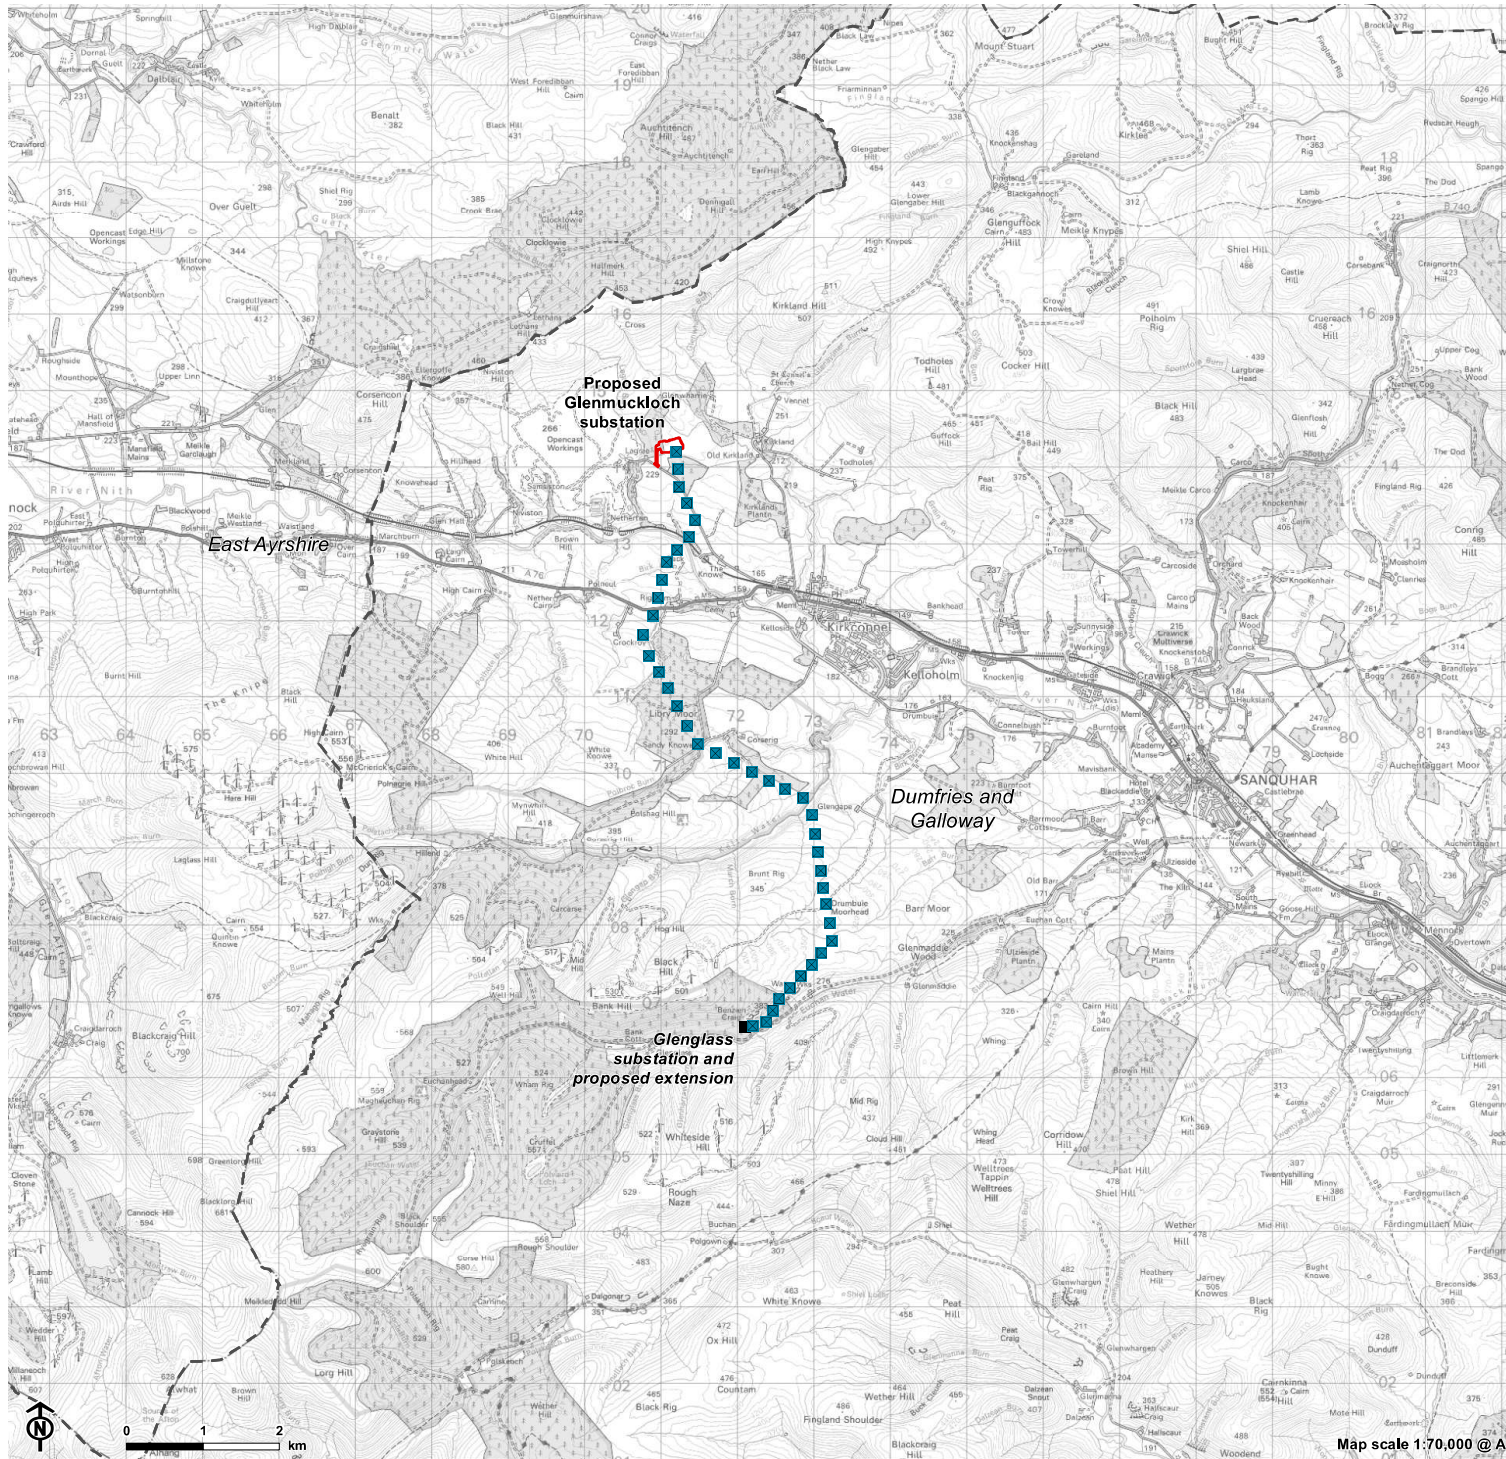

**Overhead line infrastructure**

- Tower (steel lattice tower)

**Substations**

- Glenmuckloch substation site boundary
- Glenglass substation and proposed extension (does not form part of this application)
- - - Local authority boundary

