




Figure 1.1: Glenmuckloch to Glenglass Reinforcement Project Location

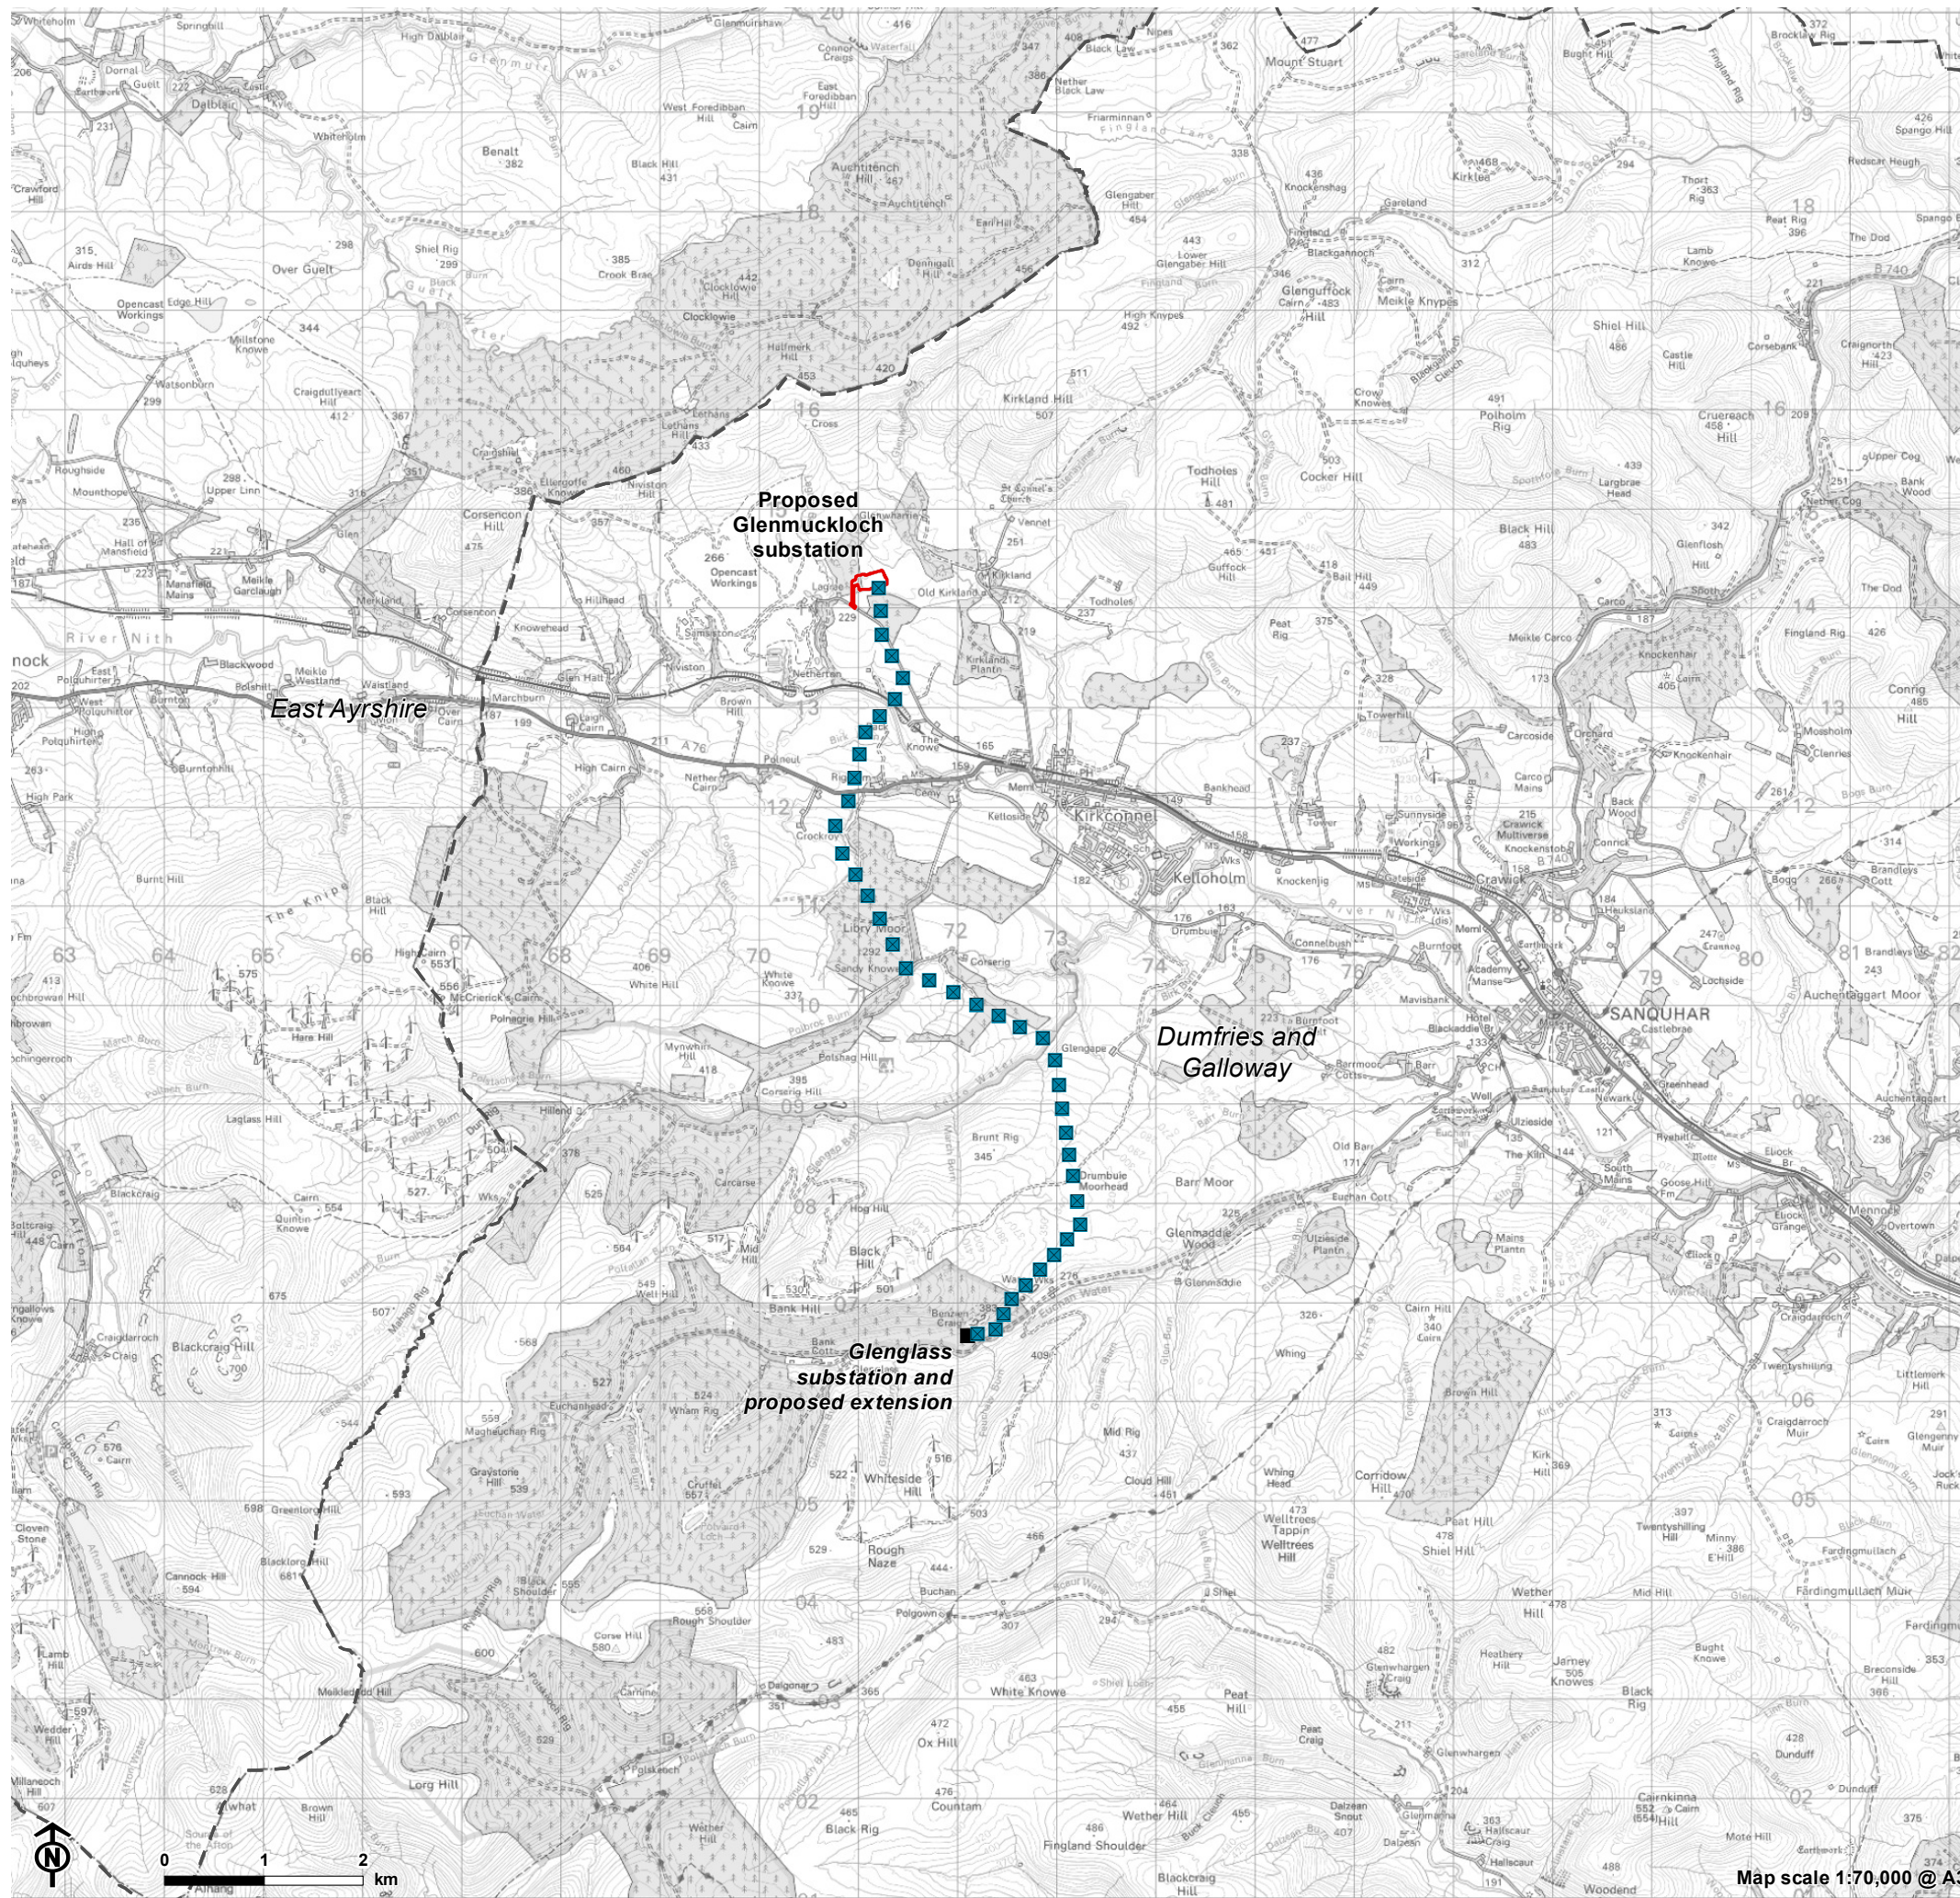

Overhead line infrastructure

- Tower (steel lattice tower)

Substations

- ▭ Glenmuckloch substation site boundary
- Glenglass substation and proposed extension (does not form part of this application)
- ▭ Local authority boundary

