


Figure 4.4b: Glenmuckloch Substation Elevations C and D

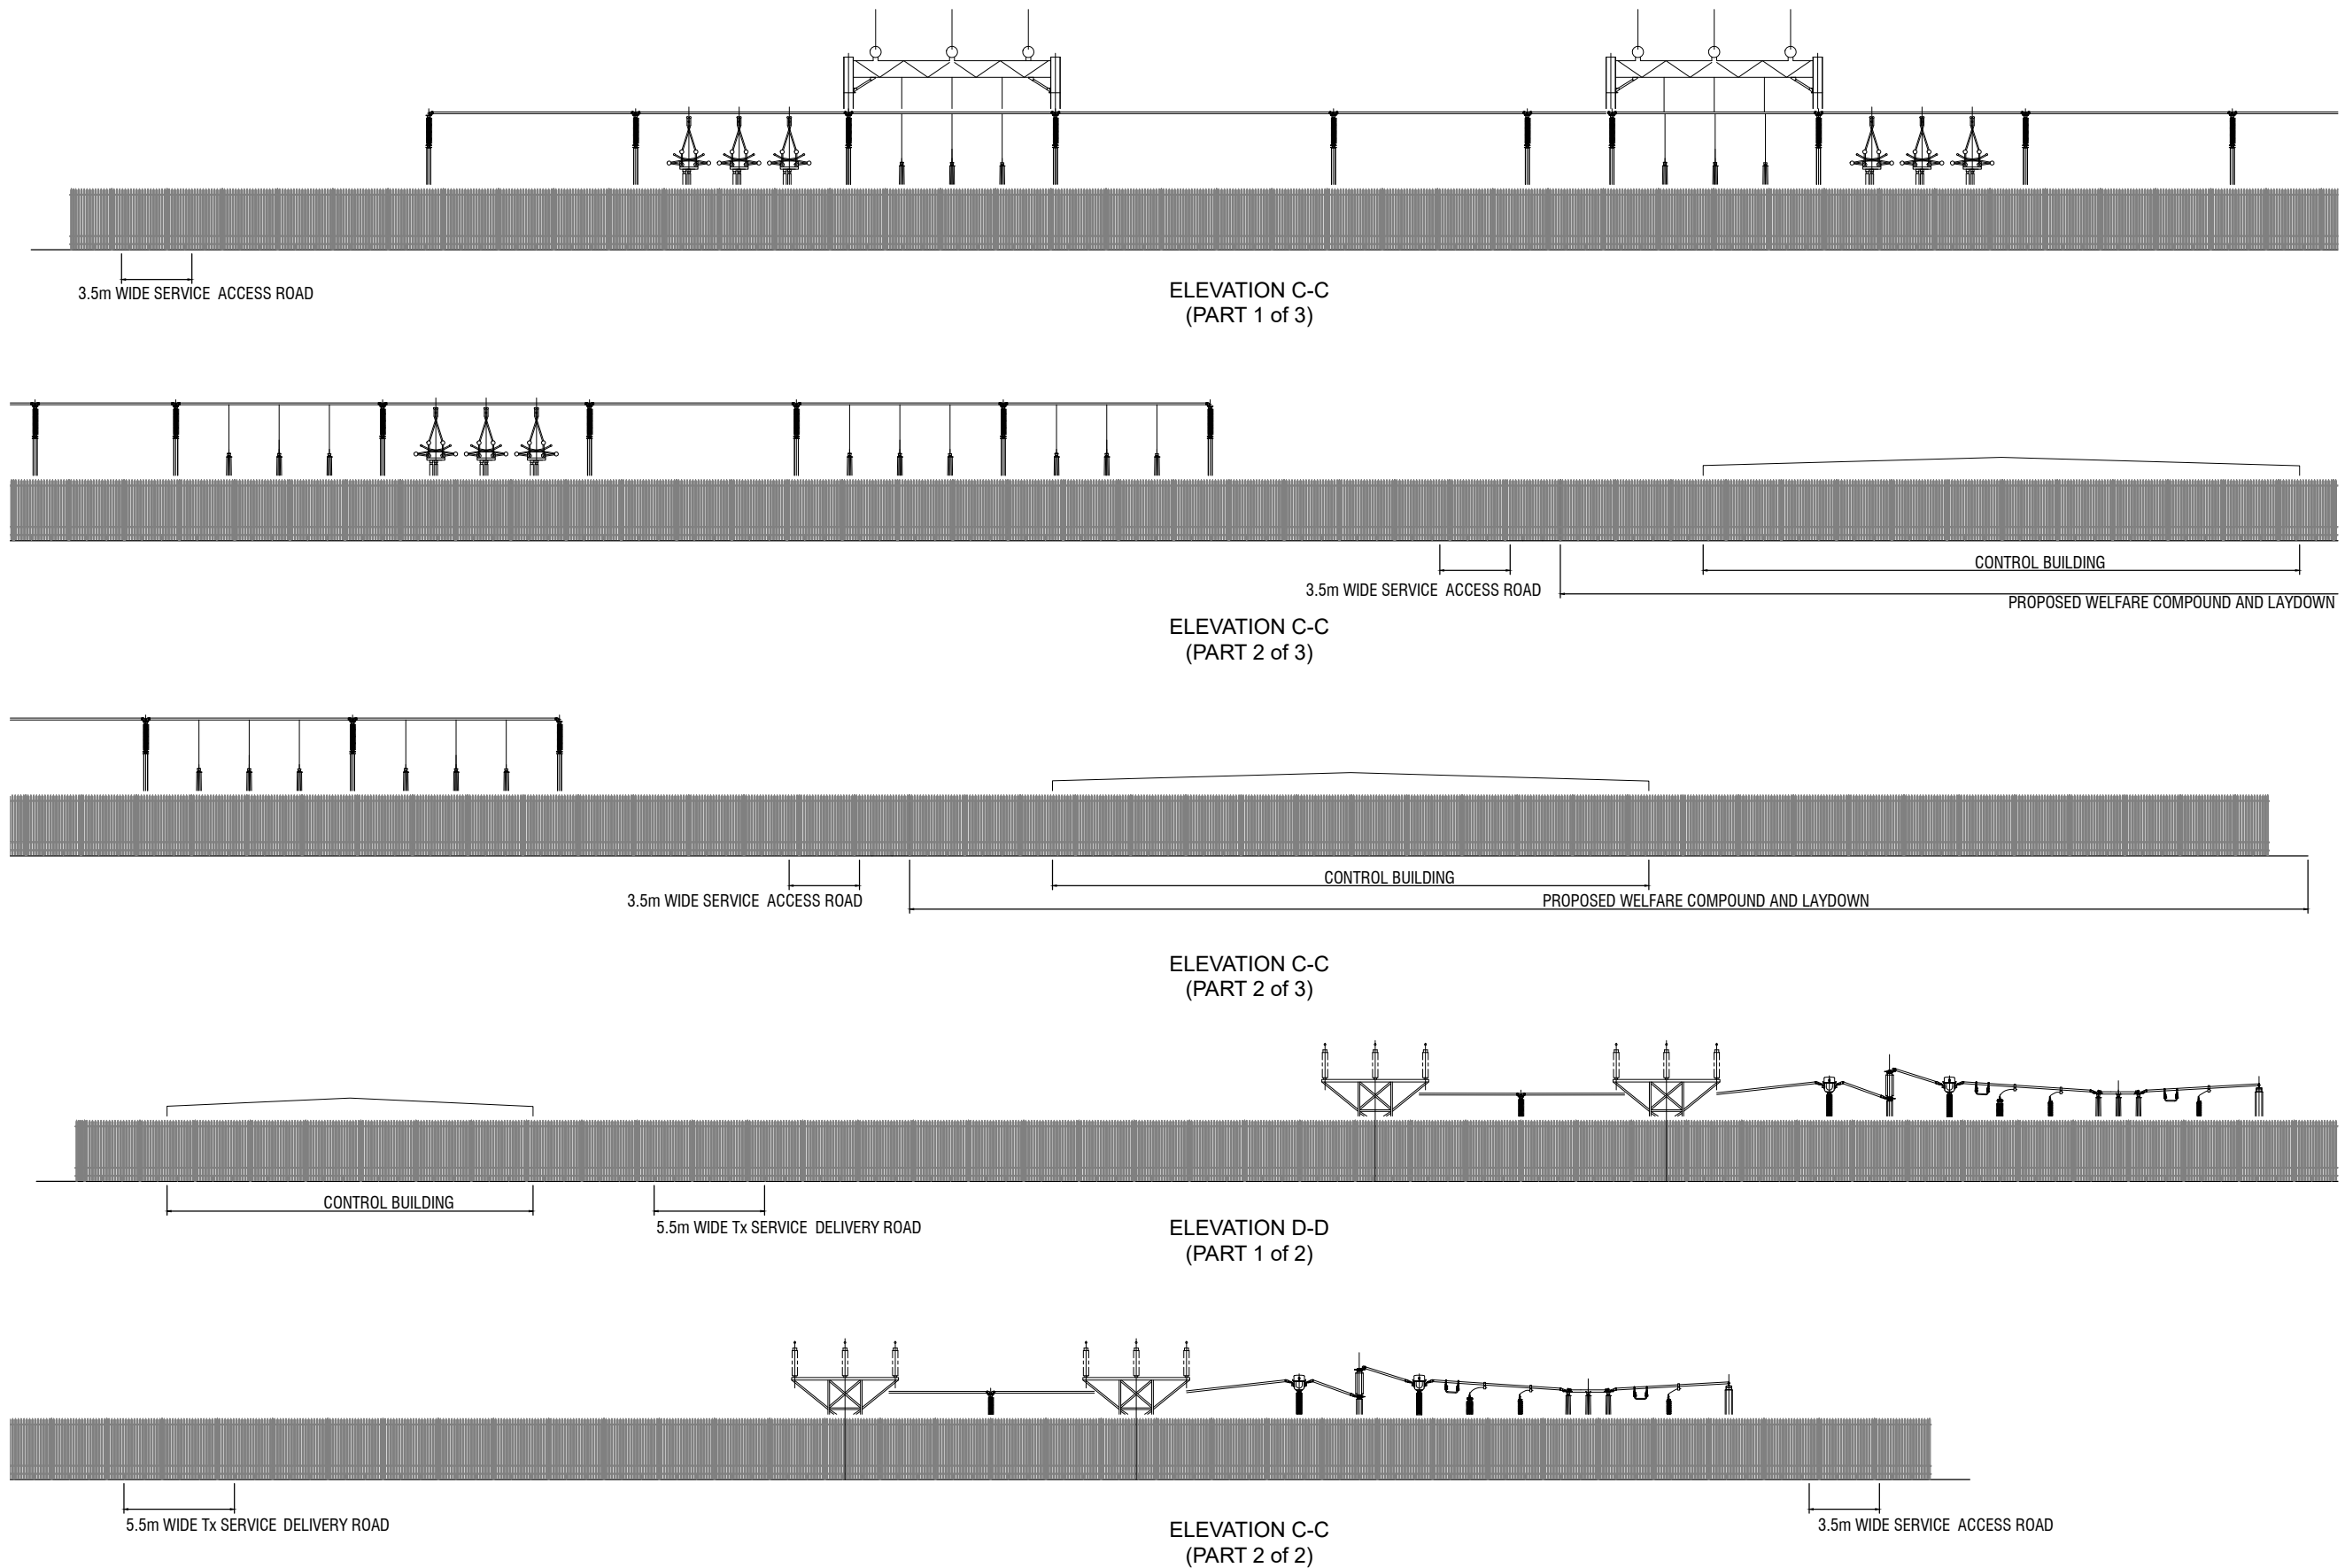

Not to scale

THIS DRAWING HAS BEEN PRODUCED FOR DISCUSSION / DESIGN DEVELOPMENT PURPOSES ONLY  
Drawing Reference: SP Energy Networks - CT1153-2-0000-DA-SPENEK-0103 Rev0B Sheet 1 and 2