


Appendix 4.3

Wayleave Treatment Indicative Planting


Appendix 4.3
Wayleave Treatment Indicative Planting (Structure - L7c)

Section A : At Mid-Span

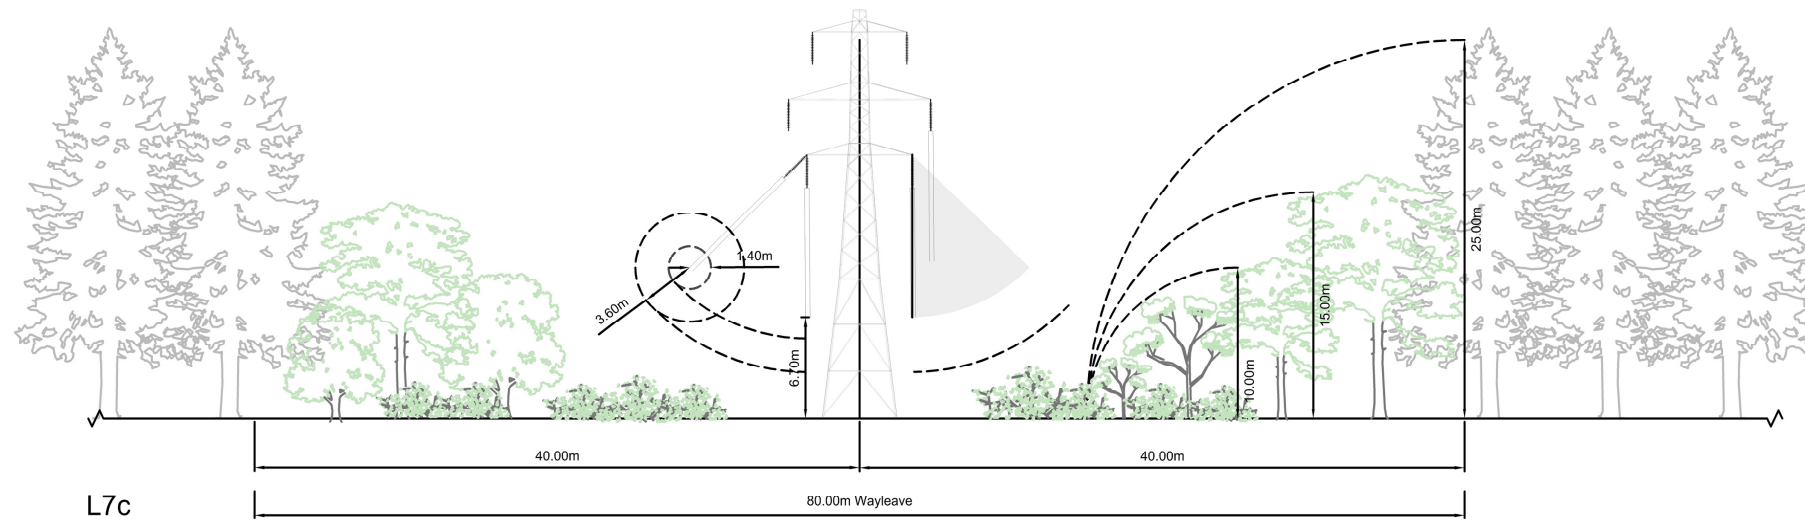


L7c

Section B : At Tower

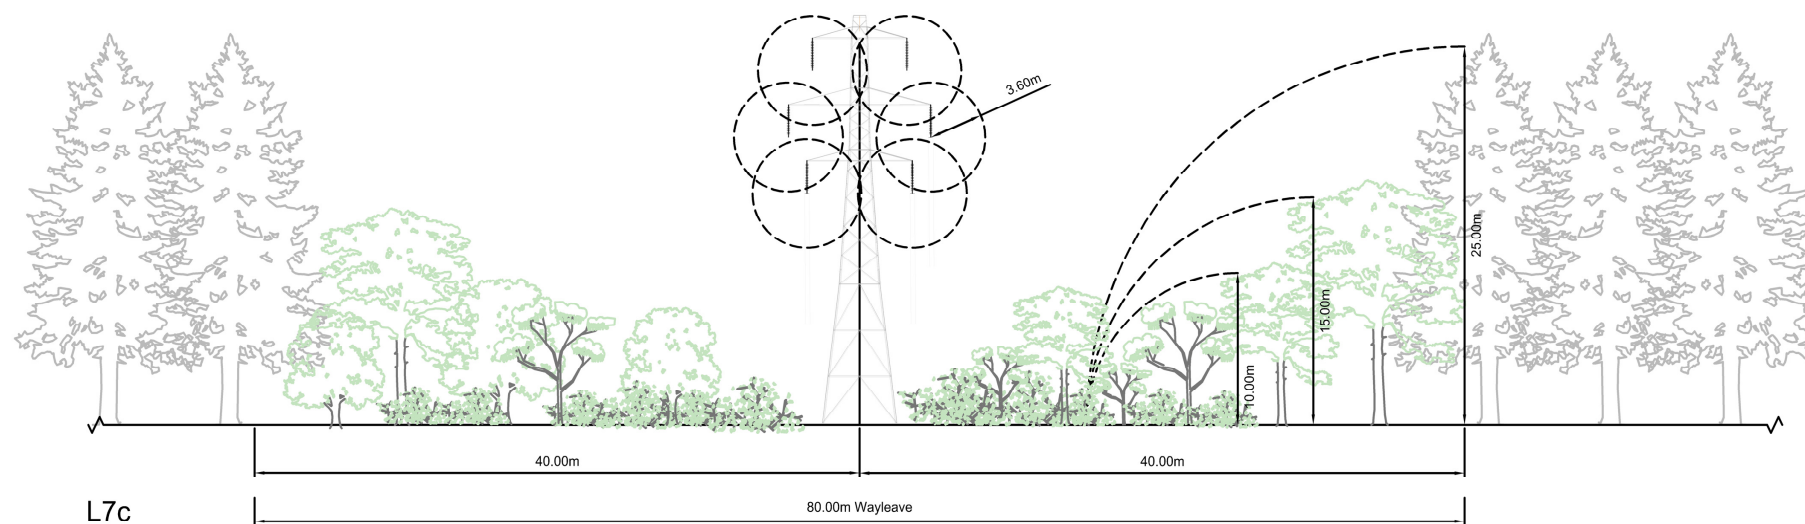

L7c

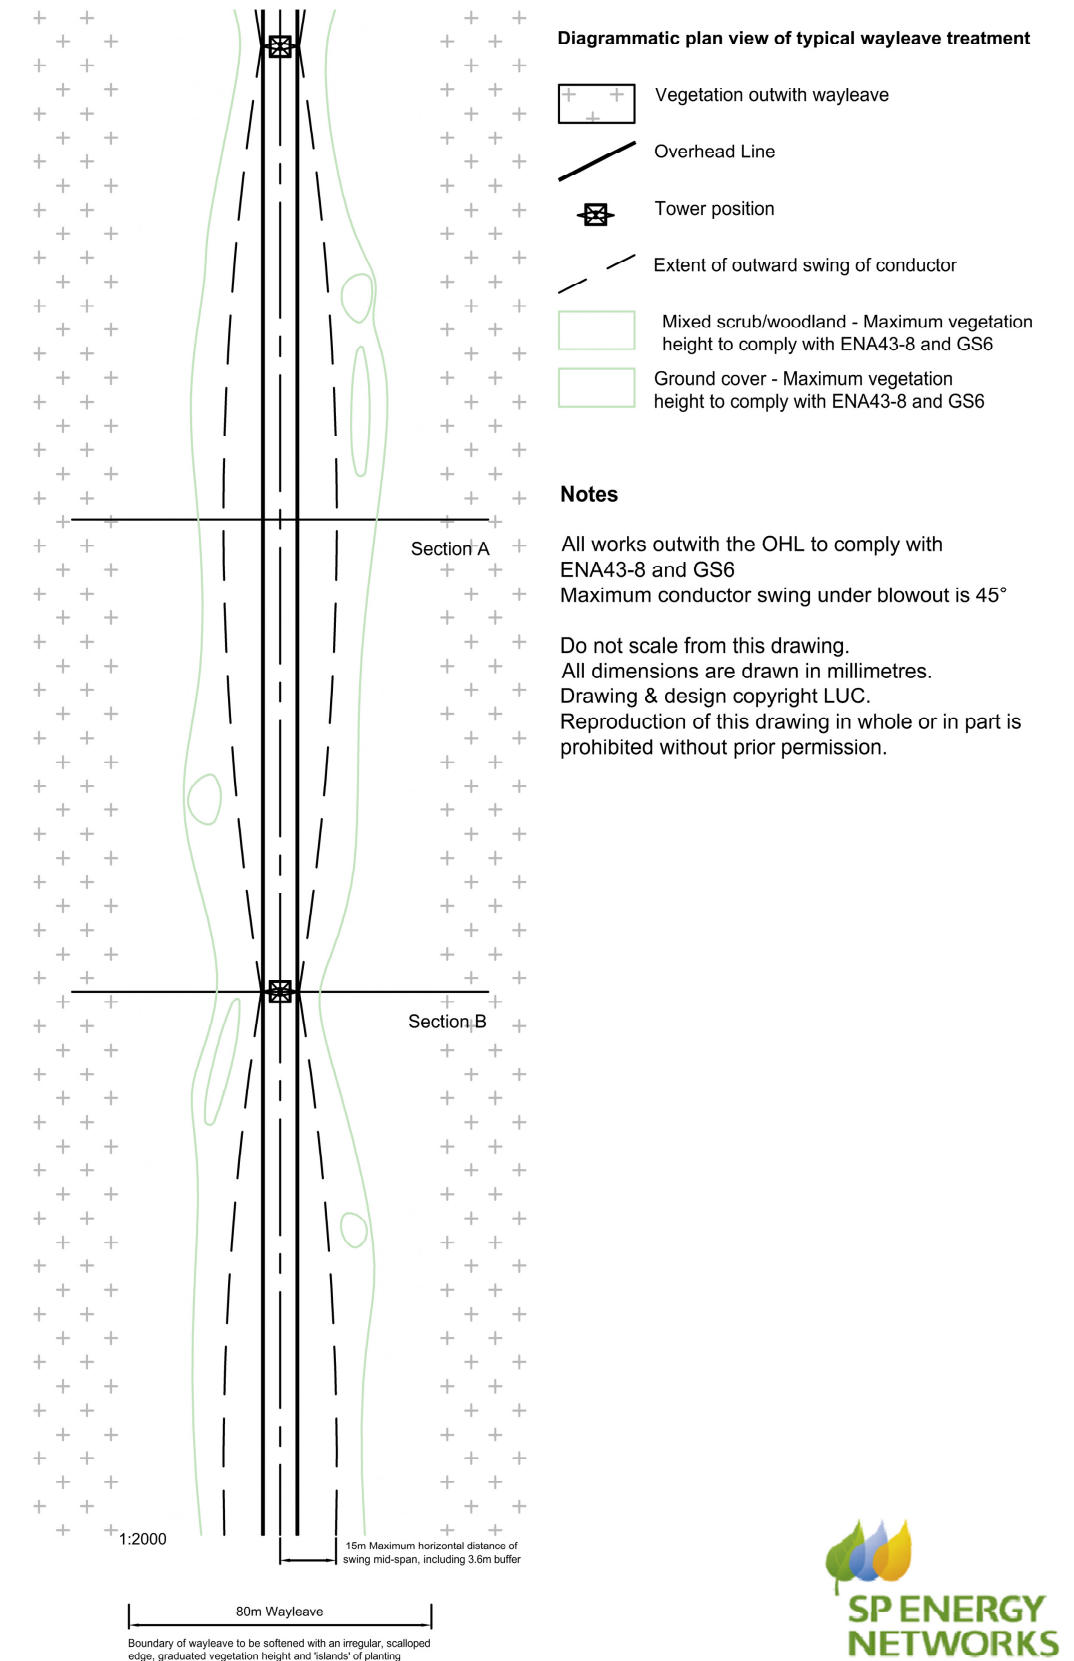

NOT TO SCALE

THIS DRAWING HAS BEEN PRODUCED FOR DISCUSSION / DESIGN DEVELOPMENT PURPOSES ONLY
Drawing Reference: SP Energy Networks - Wayleave Treatment Indicative Planting Structure - L7c